


Greater Noida Industrial Dev. Authority  
**APPROVED**  
 Vide Letter No. 12345 Dated 30/01/2014  
 Valid upto Dated 30/01/2014  
 Nigam: DCDA  
 (Plan. & Arch.)  
 Date: 30/01/2014  
 By: [Signature]  
 For: [Signature]

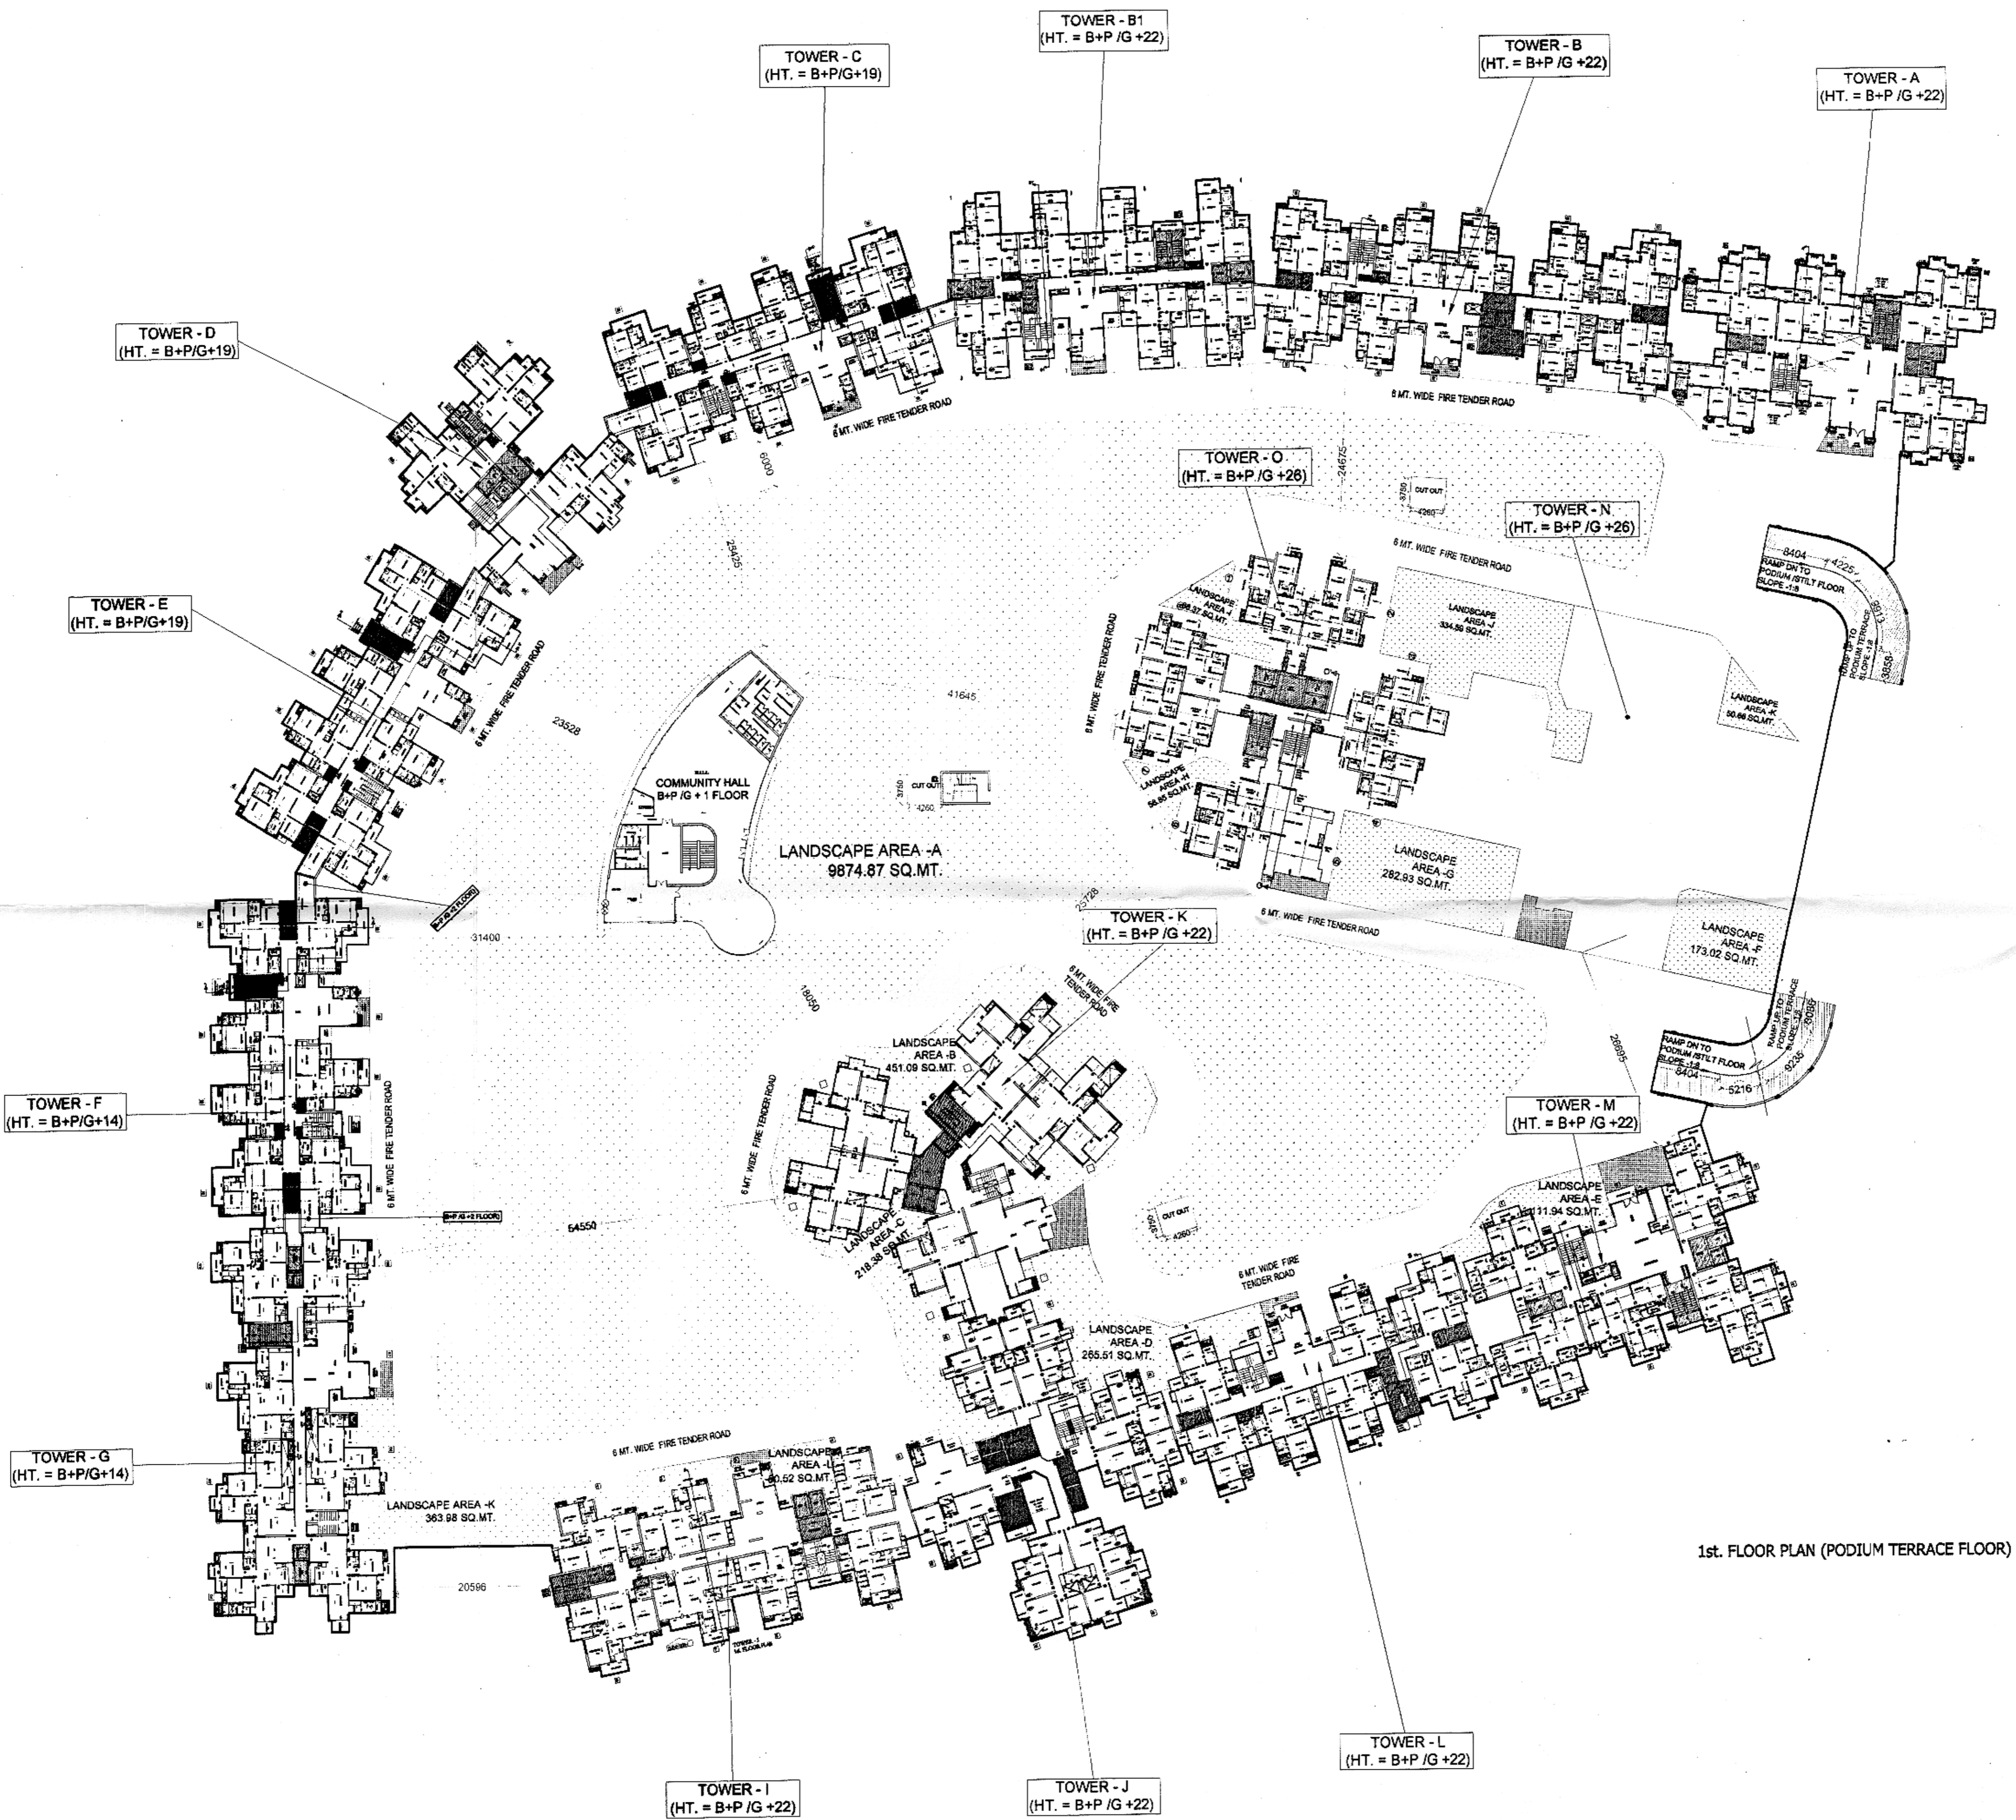

LEGEND :-  
 PODIUM LINE

1st. FLOOR PLAN (PODIUM TERRACE FLOOR)

PROJECT :-  
 PROPOSED RESIDENTIAL COMPLEX  
 AT PLOT NO - GH - 03, SEC - 16B,  
 GREATER NOIDA ( U.P)

BUILDERS & PROMOTER :-  
**A.P.V. REALTY LTD.**

DRAWING TITLE :-  
 1st. FLOOR PLAN (PODIUM TERRACE FLOOR)

ARCHITECTS :-  
**Space Designers International Architects Pvt. Ltd.**  
 5 / 1306, VASUNDHARA, GHAZIABAD  
 PH: 0120-4123276, Mob: 981070599, 981336231  
 e-mail: spacedsi@gmail.com, www.spacedsi.com

DRAWN BY :- CHECKED BY :- SCALE :- DATED :-  
 ARUN VISHAL 1:100

For APV Realty Ltd.  
 [Signature]  
 Authorised Signatory

[Signature]  
 ARCHITECTS SIGN.

OWNER'S SIGN  
 D.P.C. NO. -04