

PLOT 1 & 2
DESIGN PROPOSAL FOR COMMERCIAL HUB
KNOWLEDGE PARK -II

SCHEDULE OF AREAS	
PLOT AREA	9348.38 SQM
PERMISSABLE FAR @ 200%	18696.76 SQM
PERMISSABLE GROUND COVERAGE @ 40%	3739.352 SQM
ECS REQUIRED @ 1ECS/ 50 SQM	374 ECS


PROPOSED COVERED AREA ON GF	3596.96 SQM
% PROPOSED GROUND COVERAGE	38.48 %

PROPOSED FAR ON GROUND FLOOR	3292.71 SQM
PROPOSED COVERED AREA ON FIRST FLOOR	3153.38 SQM
PROPOSED COVERED AREA ON SECOND FLOOR	3126.9 SQM
PROPOSED COVERED AREA ON THIRD FLOOR	3126.9 SQM
PROPOSED COVERED AREA ON FOURTH FLOOR	3126.9 SQM
PROPOSED COVERED AREA ON FIFTH FLOOR	2803.46 SQM

TOTAL PROPOSED FAR	18630.25 SQM
TOTAL PROPOSED FAR	199.29

PROPOSED AREA IN BASEMENT UPPER	5483.36 SQM
PROPOSED AREA IN BASEMENT LOWER	5483.36 SQM
TOTAL AREA UNDER BASEMENT	10966.72 SQM

PROPOSED PARKING ON SURFACE	92 ECS
PROPOSED PARKING IN UPPER BASEMENT	153 ECS
PROPOSED PARKING LOWER BASEMENT	165 ECS
TOTAL ECS PROVIDED	410 ECS

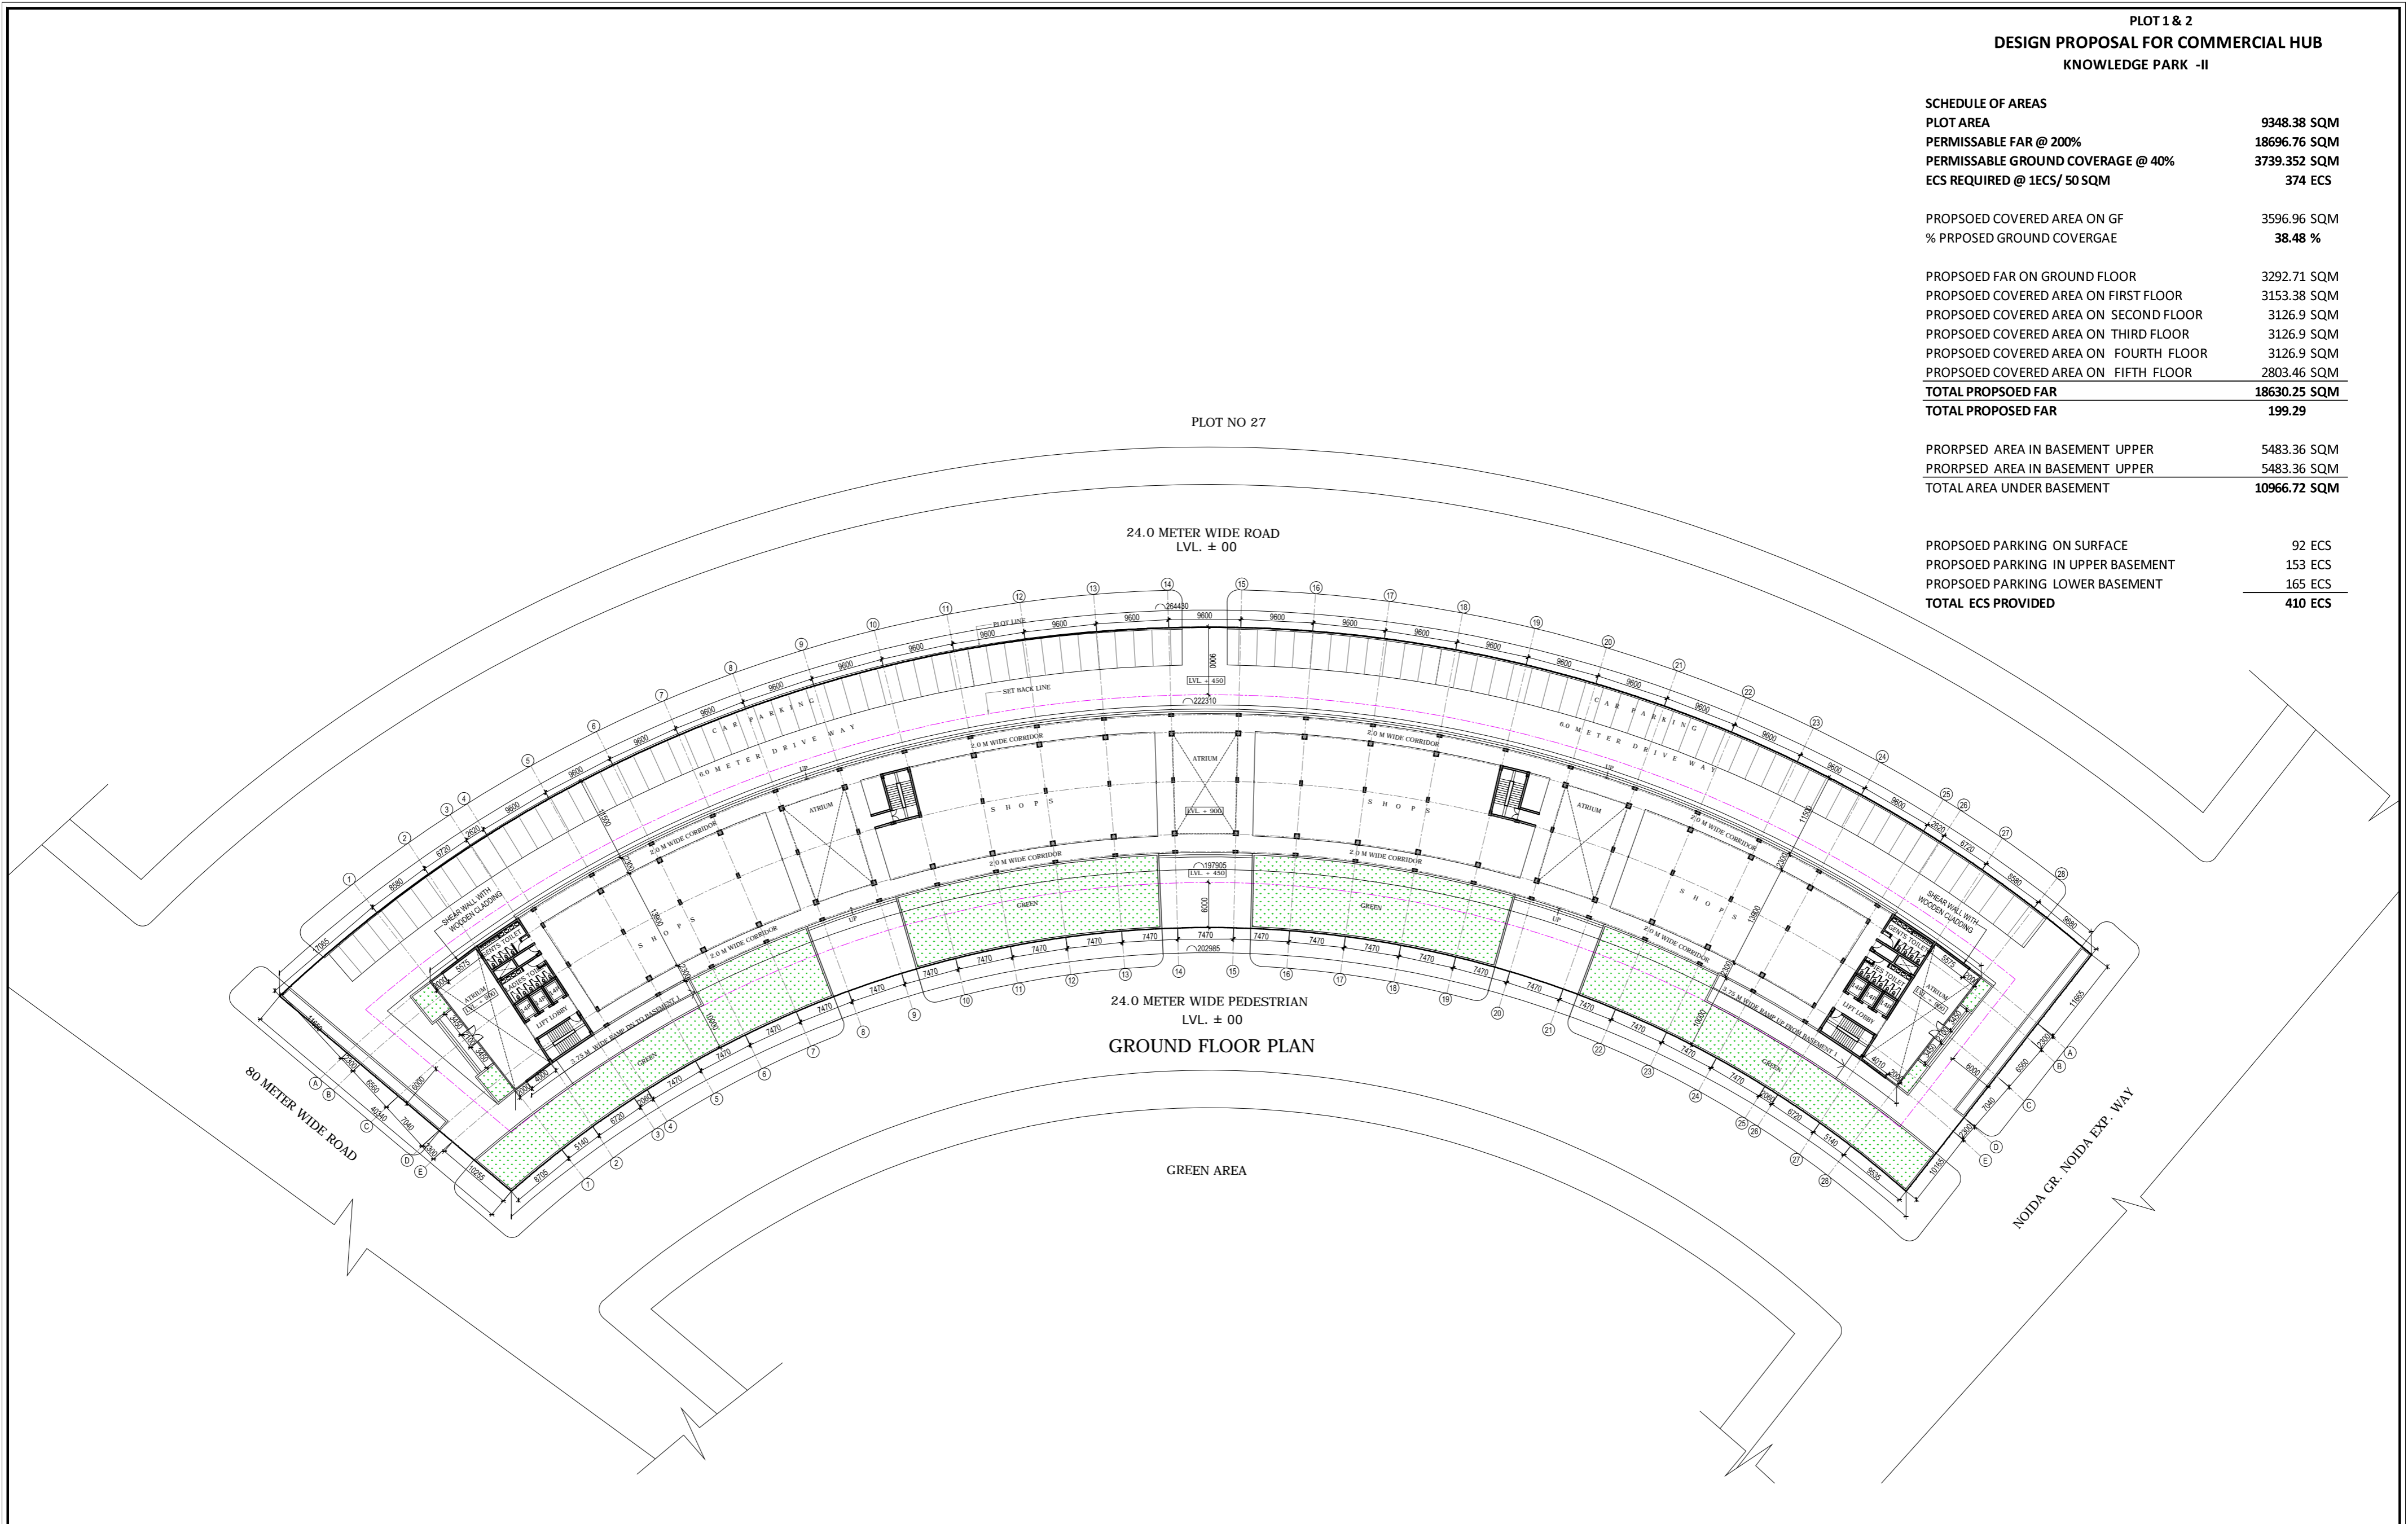


24.0 METER WIDE PEDESTRIAN
LVL. ± 00
GROUND FLOOR PLAN


DATE	NO.	ISSUED TO	DATE	REV.NO.	REVISION
28-10-20		SOFT COPY TO CLIENT			

PROJECT	KNOWLEDGE PARK 2, GREATER NOIDA
CLIENTS	GR. NOIDA IND. DEVELOPMENT AUTHORITY

DRAWING TITLE			
GROUND FLOOR PLAN (PLOT NO 1 & 2)			
DEALT: FRK	SCALE - 1:400	DRG. No.- CD - 101	REVISION - R0
CHECKED: CM	DATE - 28.10.20		

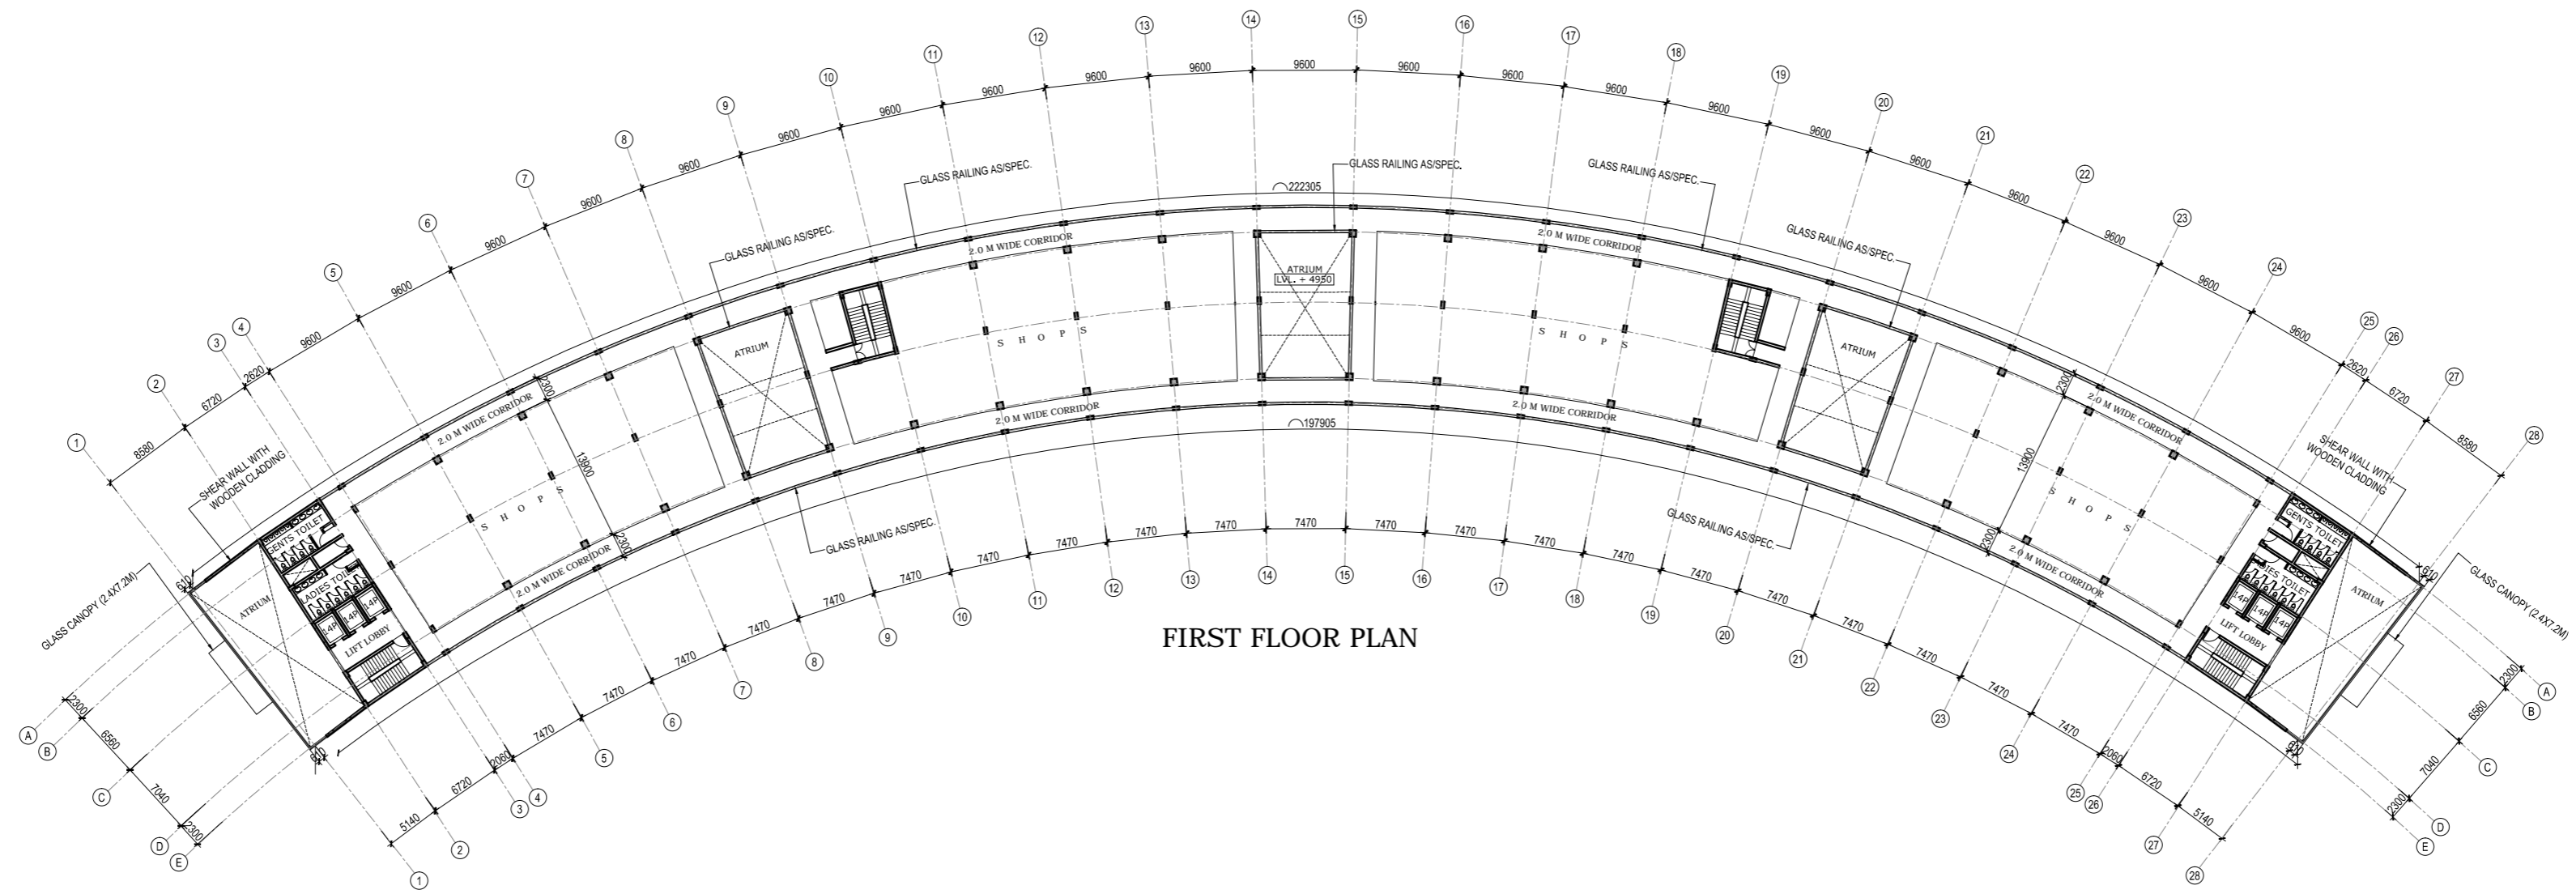

FIRST FLOOR PLAN

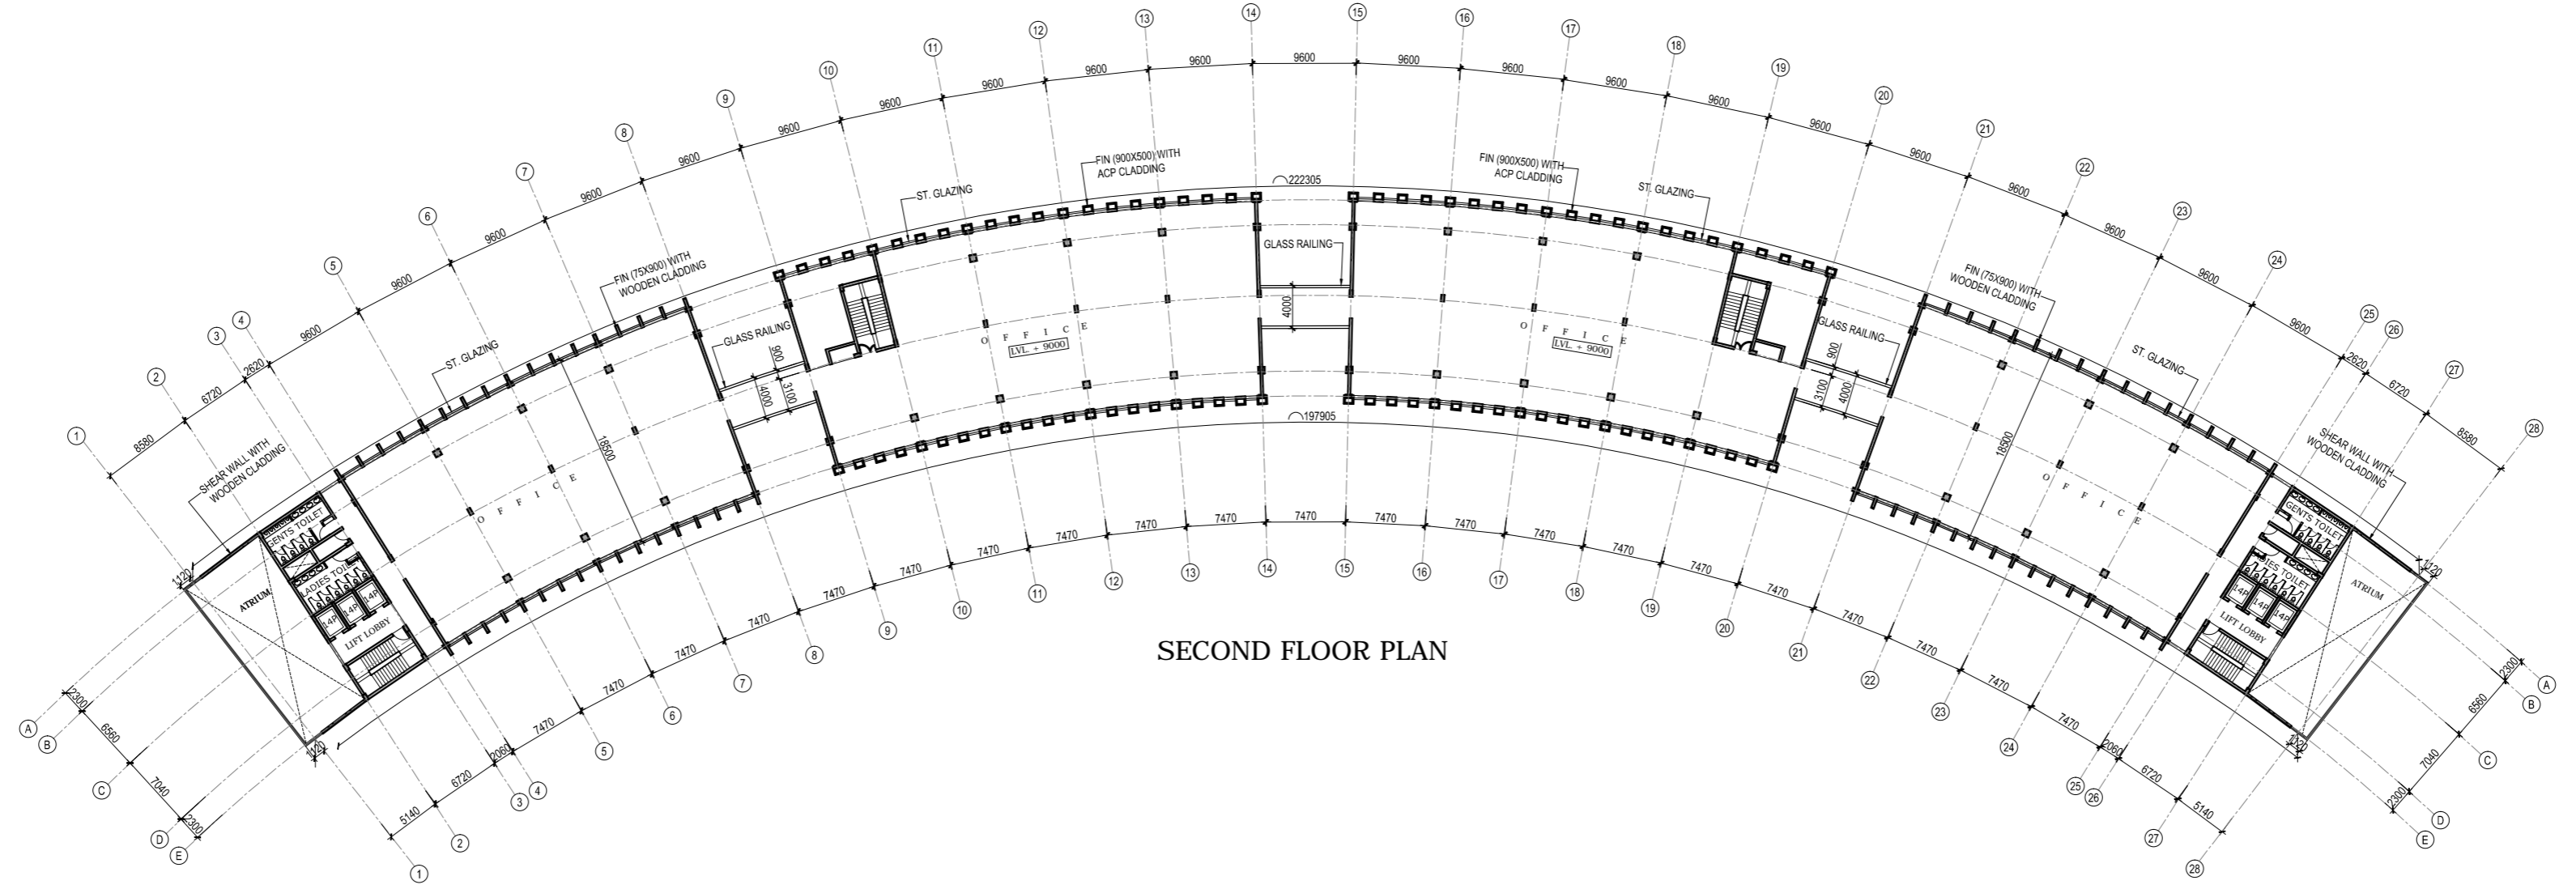


SECOND FLOOR PLAN

DATE	NO.	ISSUED TO	DATE	REV.NO.	REVISION
28-10-20		SOFT COPY TO CLIENT			


PROJECT
KNOWLEDGE PARK 2, GREATER NOIDA

CLIENTS
GR. NOIDA IND. DEVELOPMENT AUTHORITY

DRAWING TITLE			
1ST & 2ND FLOOR PLAN (PLOT NO 1 & 2)			
DEALT: FRK	SCALE - 1:400	DRG. No.- CD - 102	REVISION - R0
CHECKED: CM	DATE - 28.10.20		

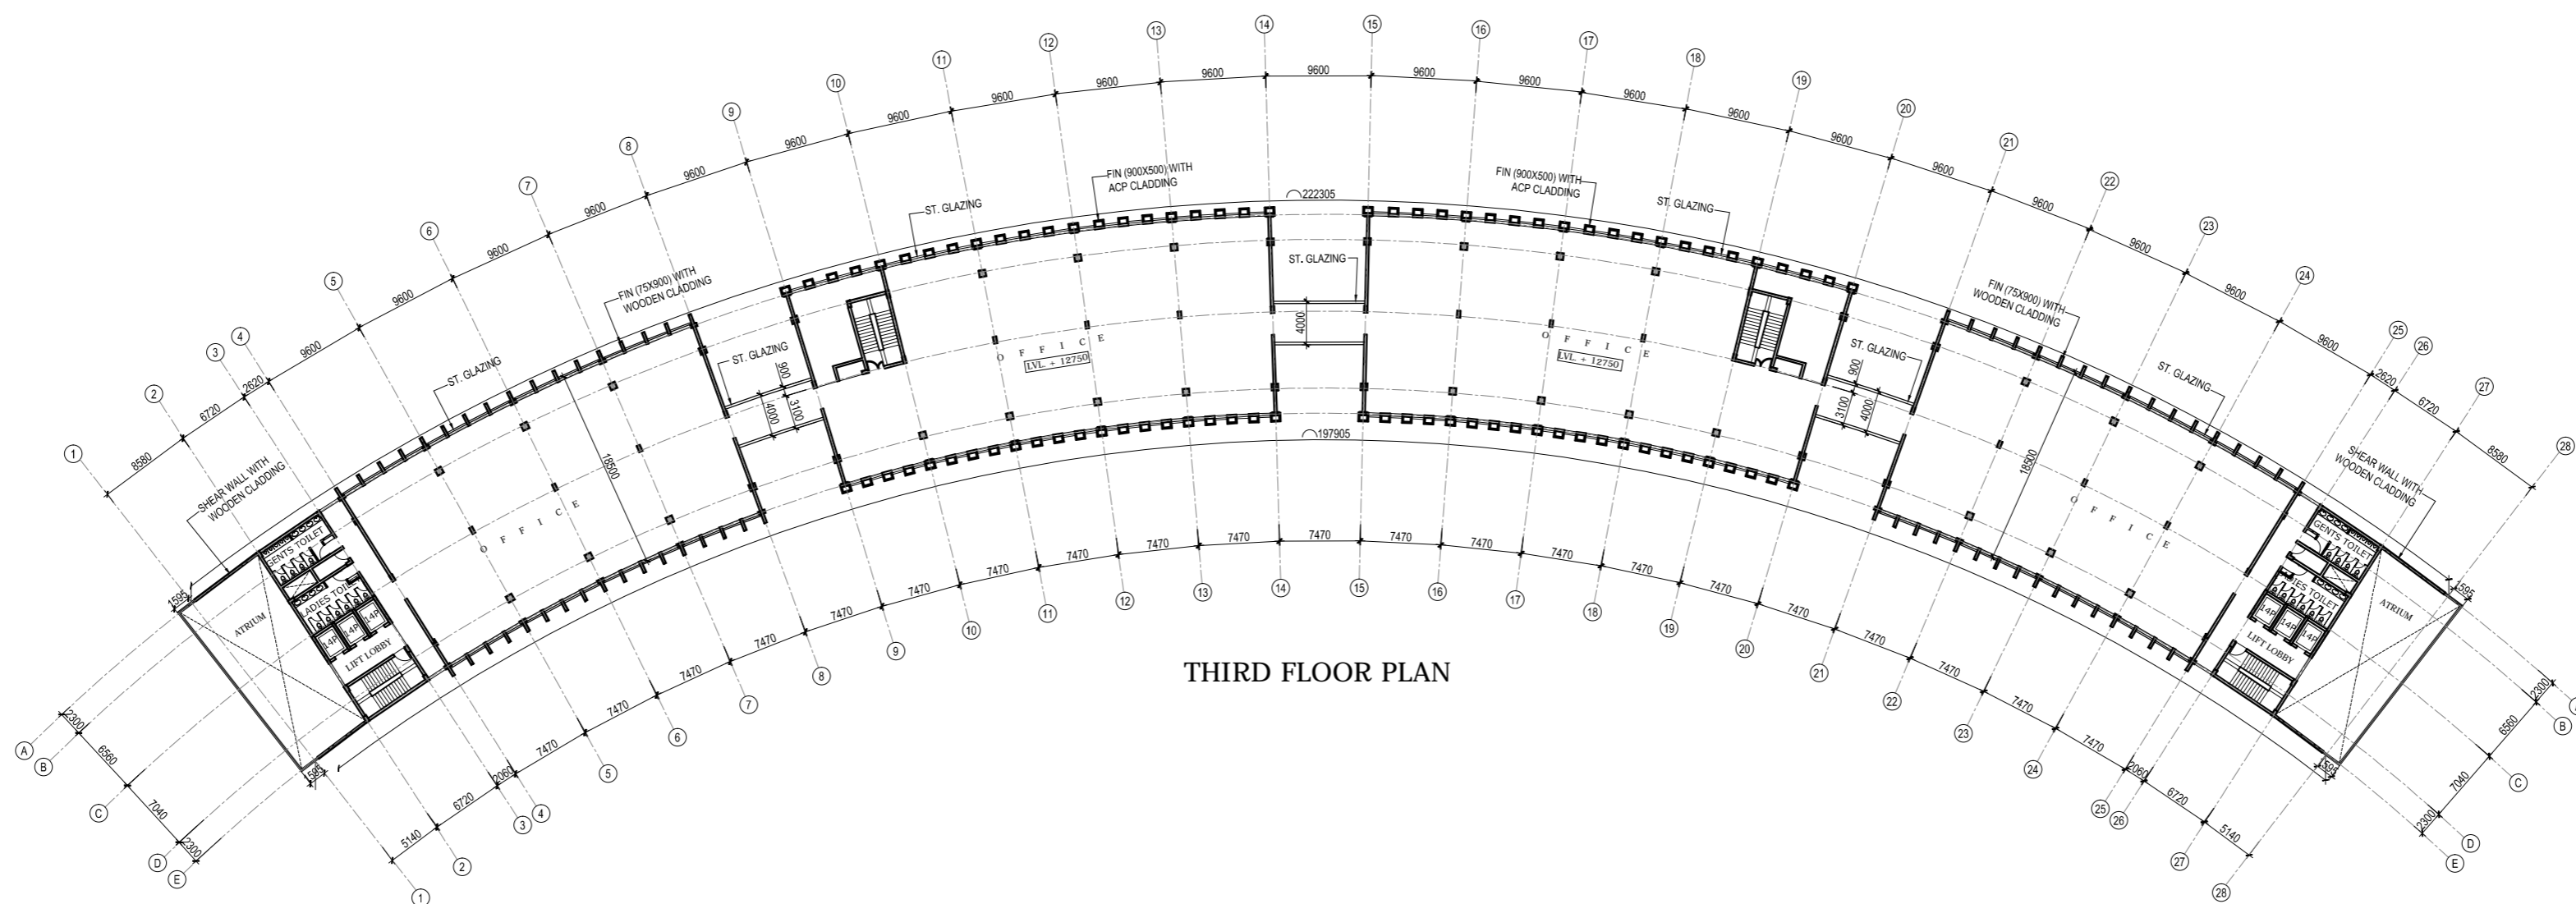

THIRD FLOOR PLAN

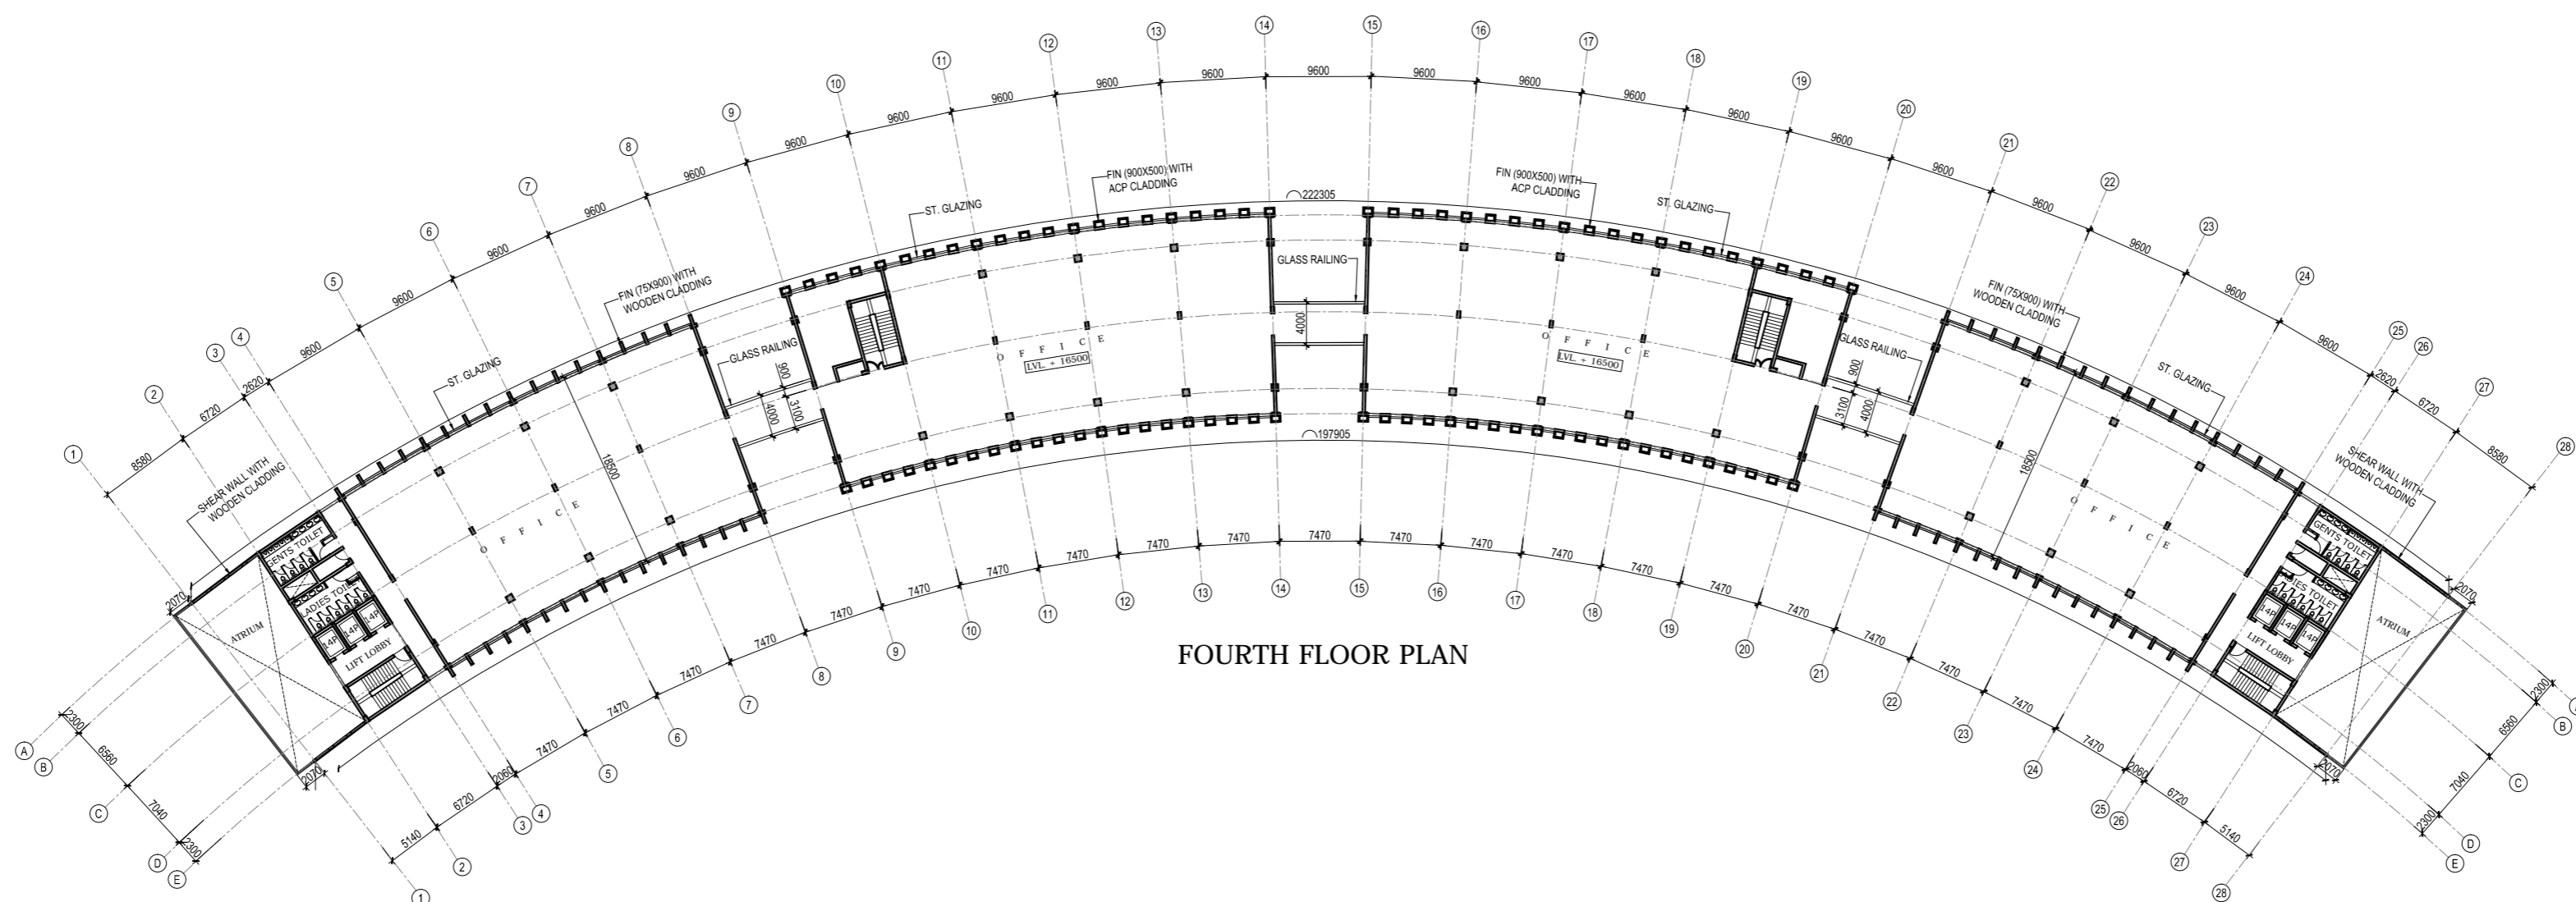


FOURTH FLOOR PLAN

DATE	NO.	ISSUED TO	DATE	REV.NO.	REVISION
28-10-20		SOFT COPY TO CLIENT			

PROJECT
KNOWLEDGE PARK 2, GREATER NOIDA

CLIENTS
GR. NOIDA IND. DEVELOPMENT AUTHORITY


DRAWING TITLE			
3RD & 4TH FLOOR PLAN (PLOT NO 1 & 2)			
DEALT: FRK	SCALE - 1:400	DRG. No.- CD - 103	REVISION - R0
CHECKED: CM	DATE - 28.10.20		

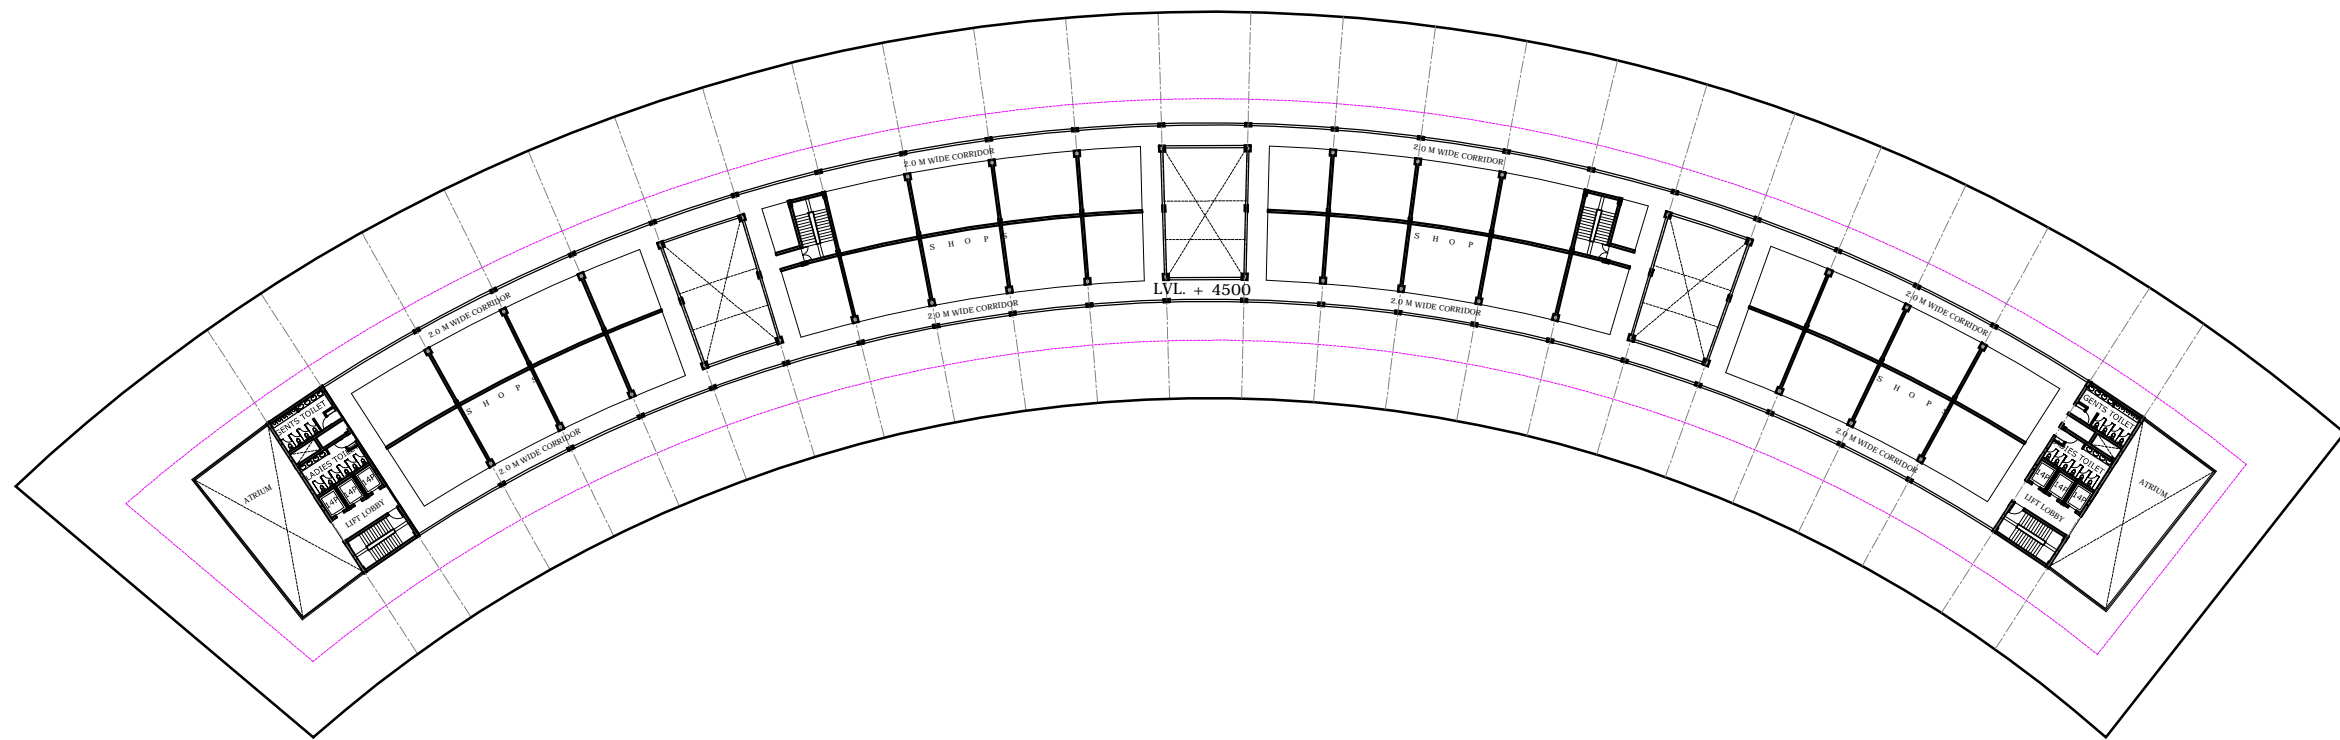


DATE - 14-10-2020

KONWLEGE PARK 2
GREATER NOIDA

FIRST FLOOR PLAN (PLOT NO 1 & 2)

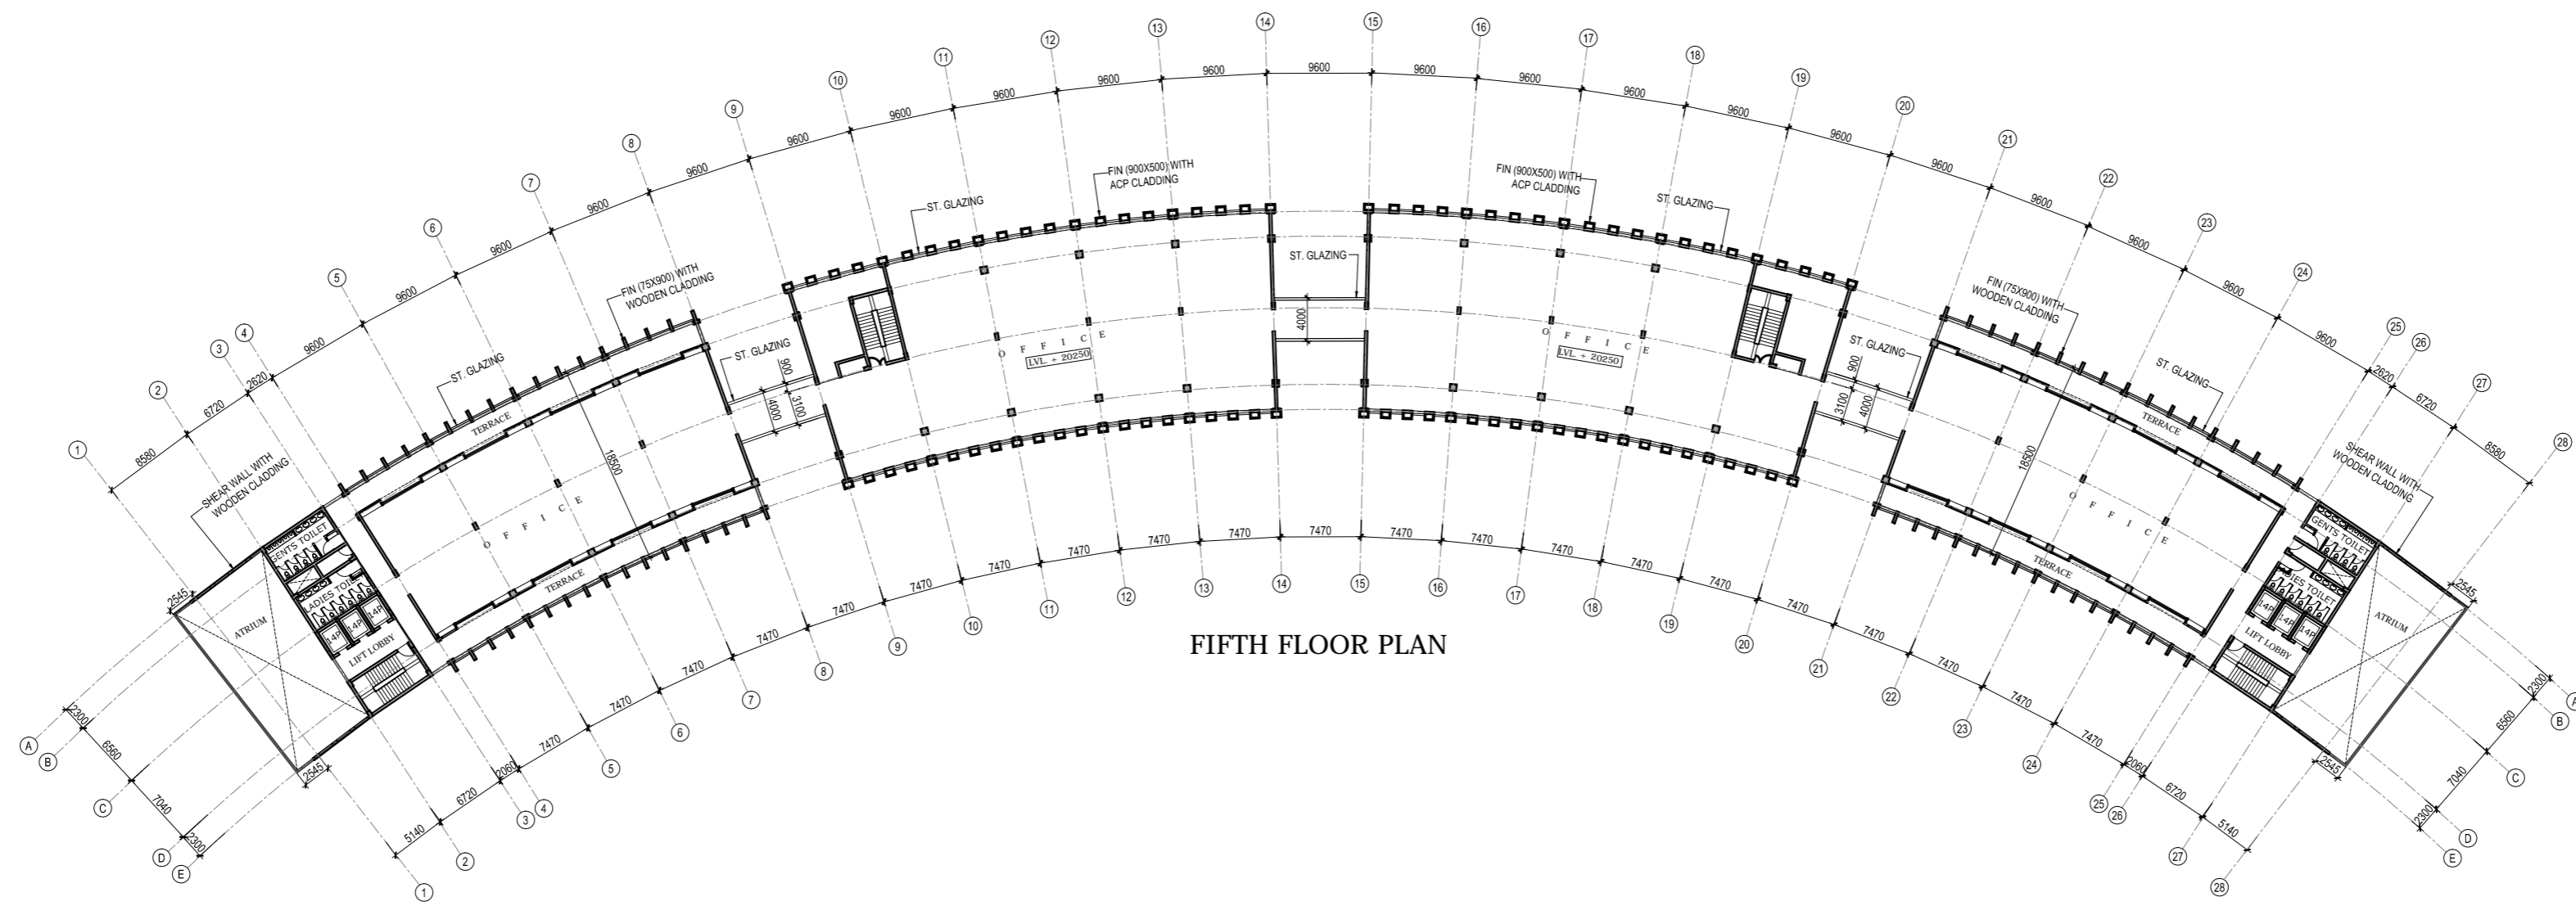

FIFTH FLOOR PLAN

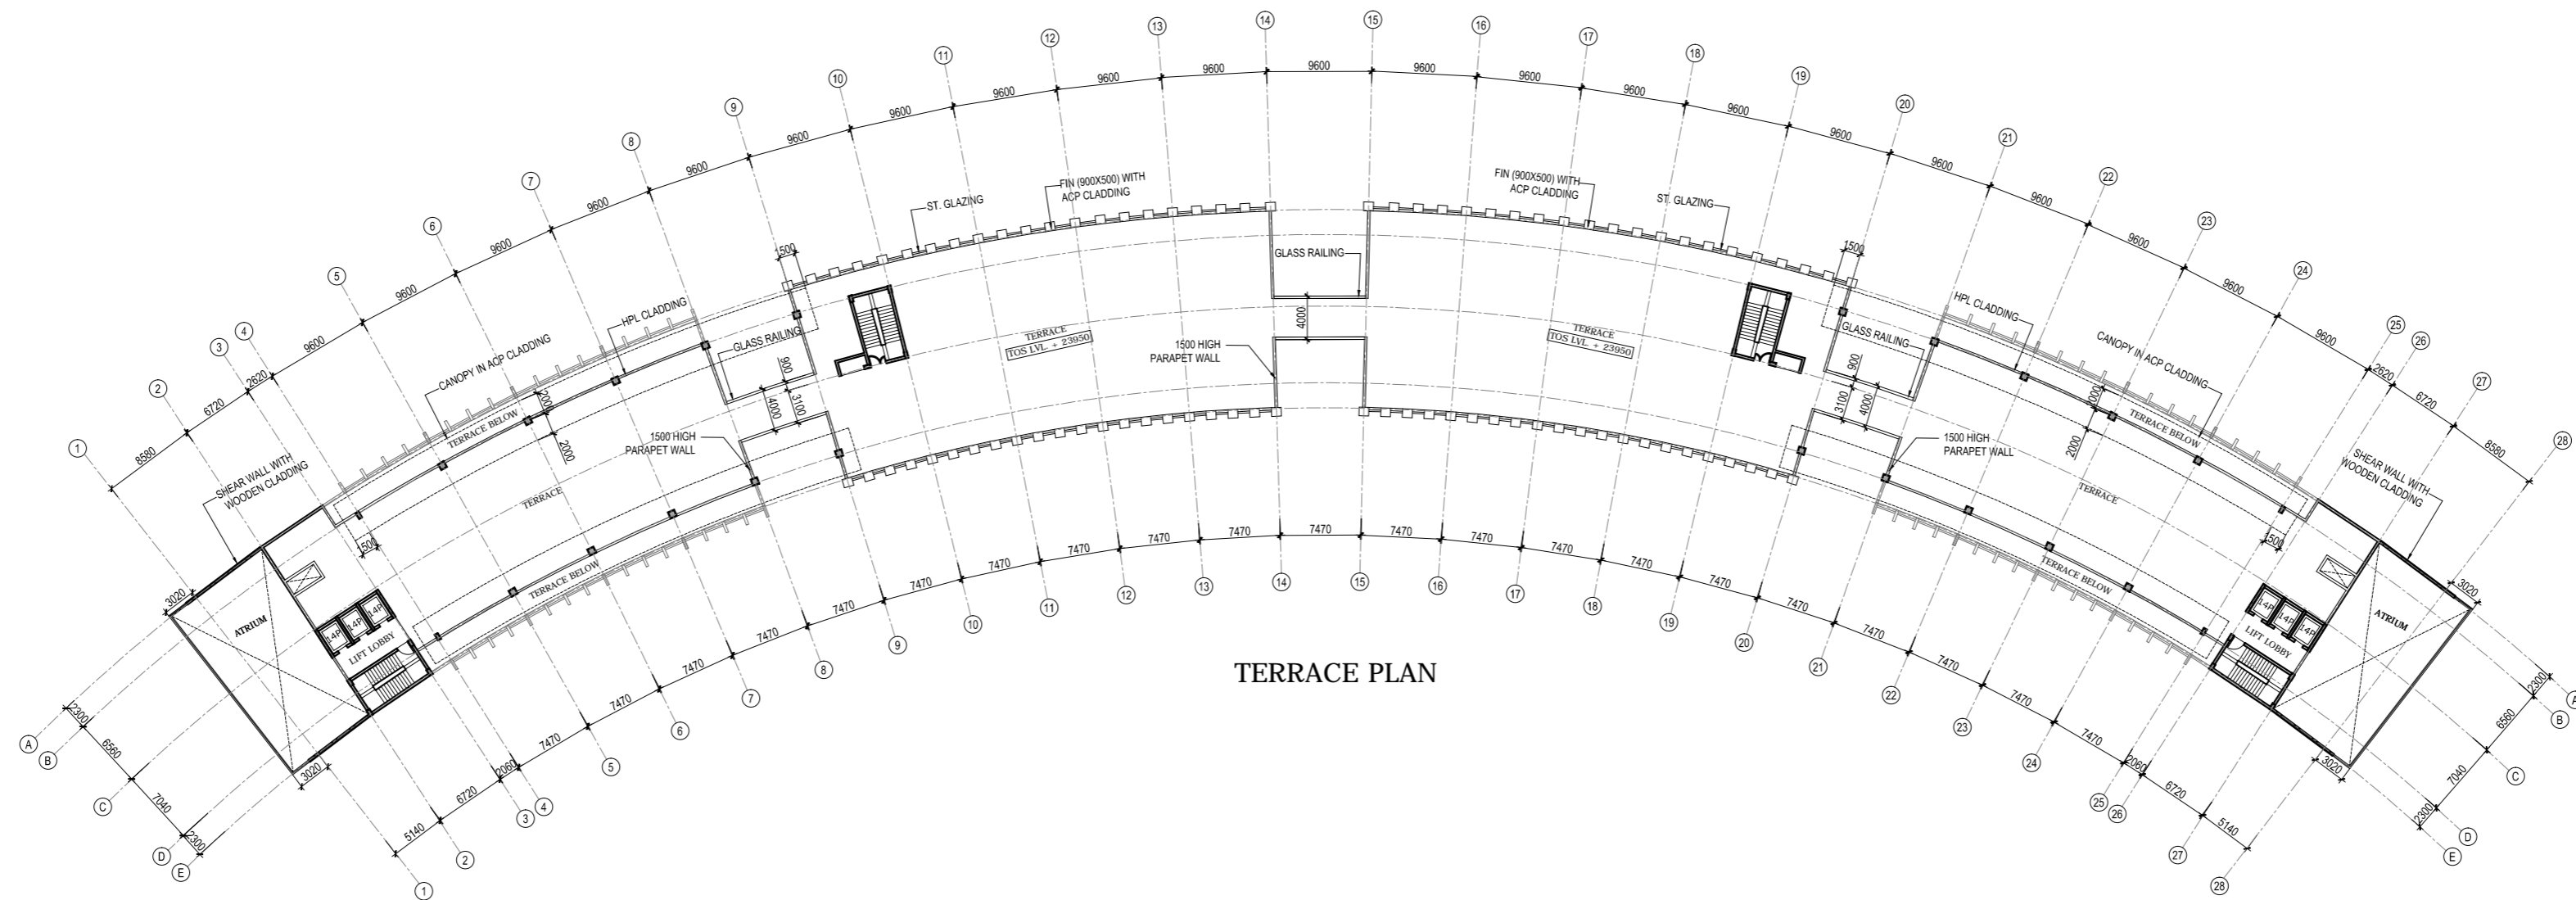

TERRACE PLAN

DATE	NO.	ISSUED TO	DATE	REV.NO.	REVISION
28-10-20		SOFT COPY TO CLIENT			



PROJECT
KNOWLEDGE PARK 2, GREATER NOIDA

CLIENTS
GR. NOIDA IND. DEVELOPMENT AUTHORITY

DRAWING TITLE
5TH & 6TH FLOOR PLAN (PLOT NO 1 & 2)

DEALT: FRK SCALE - 1:400 DRG. No.- CD - 104 REVISION - R0

CHECKED: CM DATE - 28.10.20

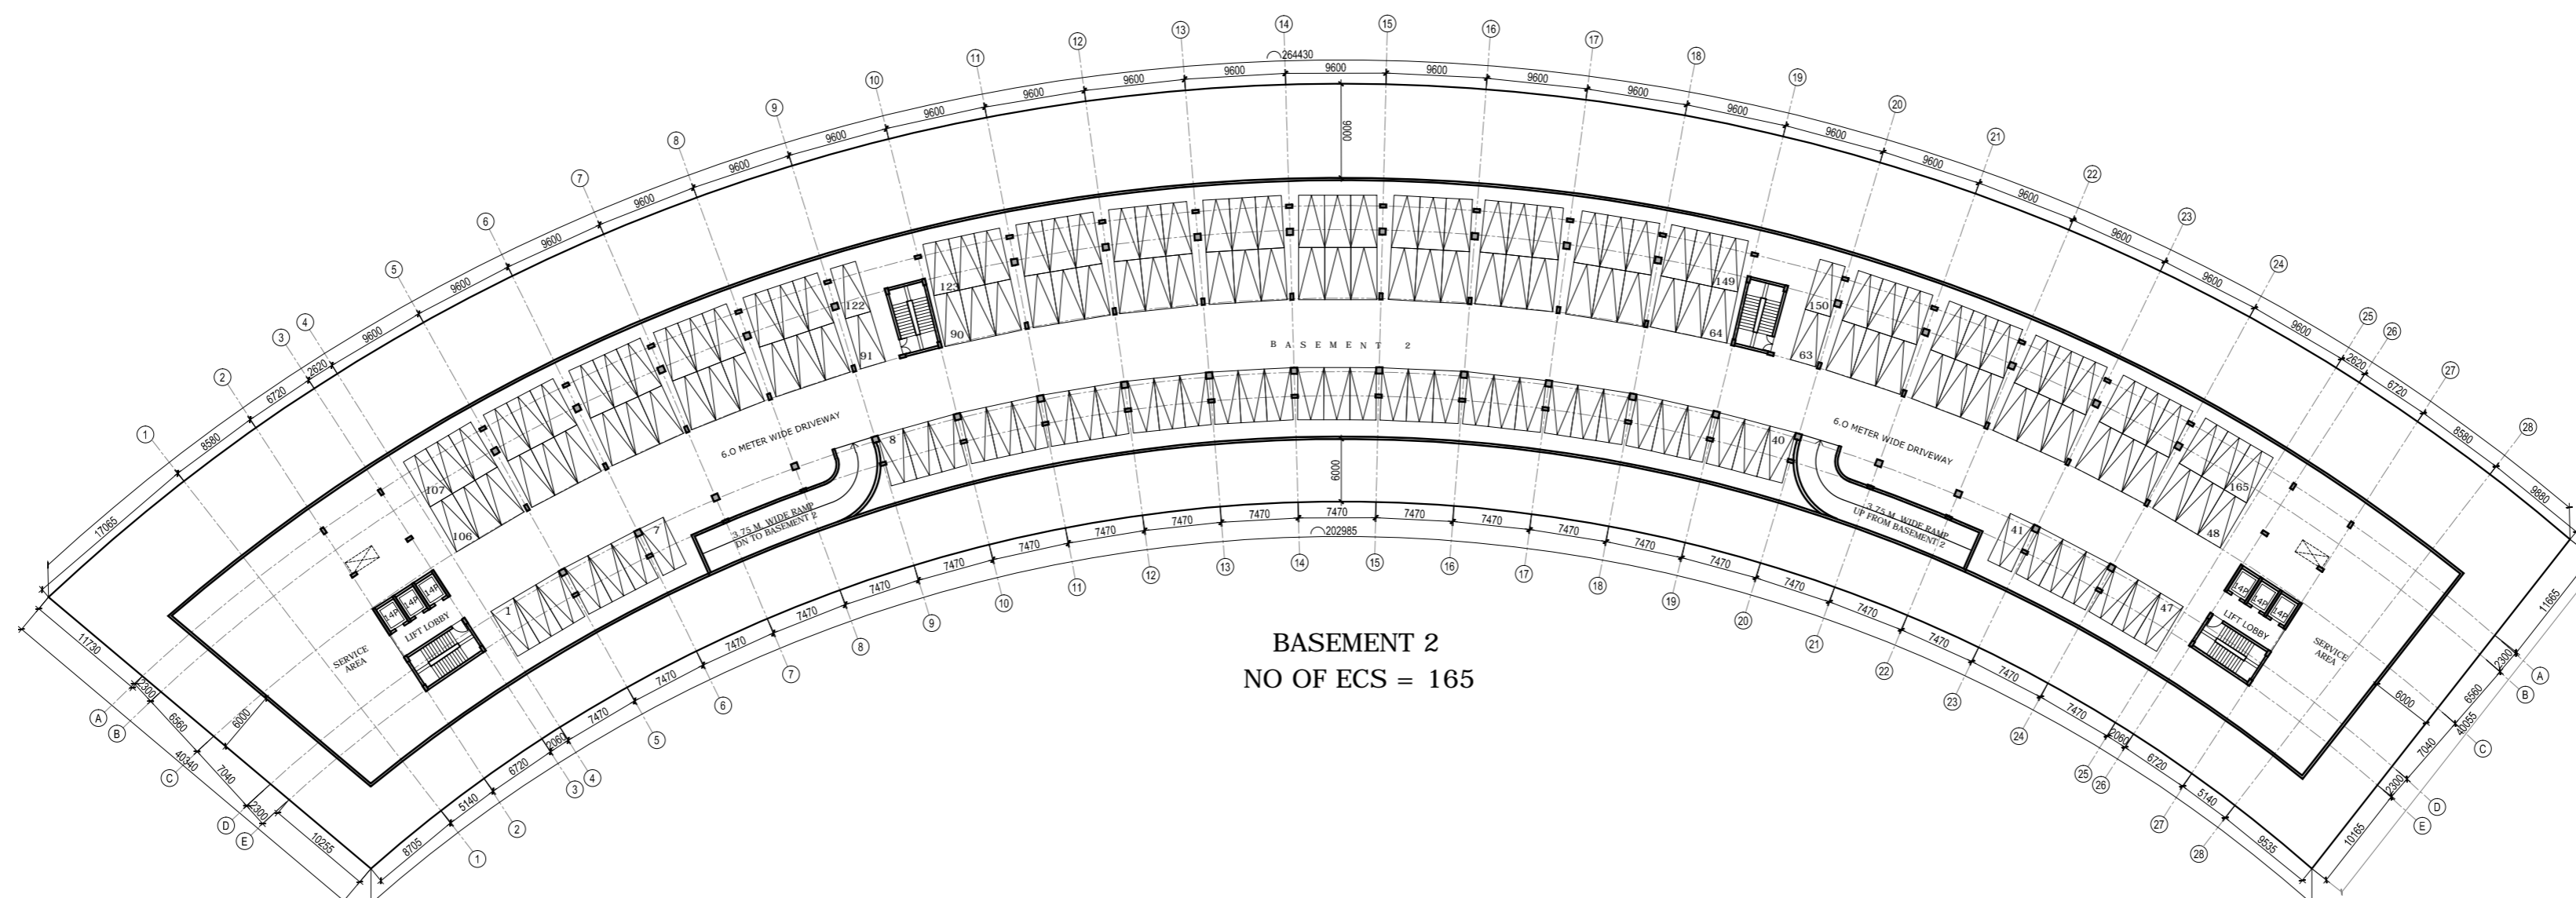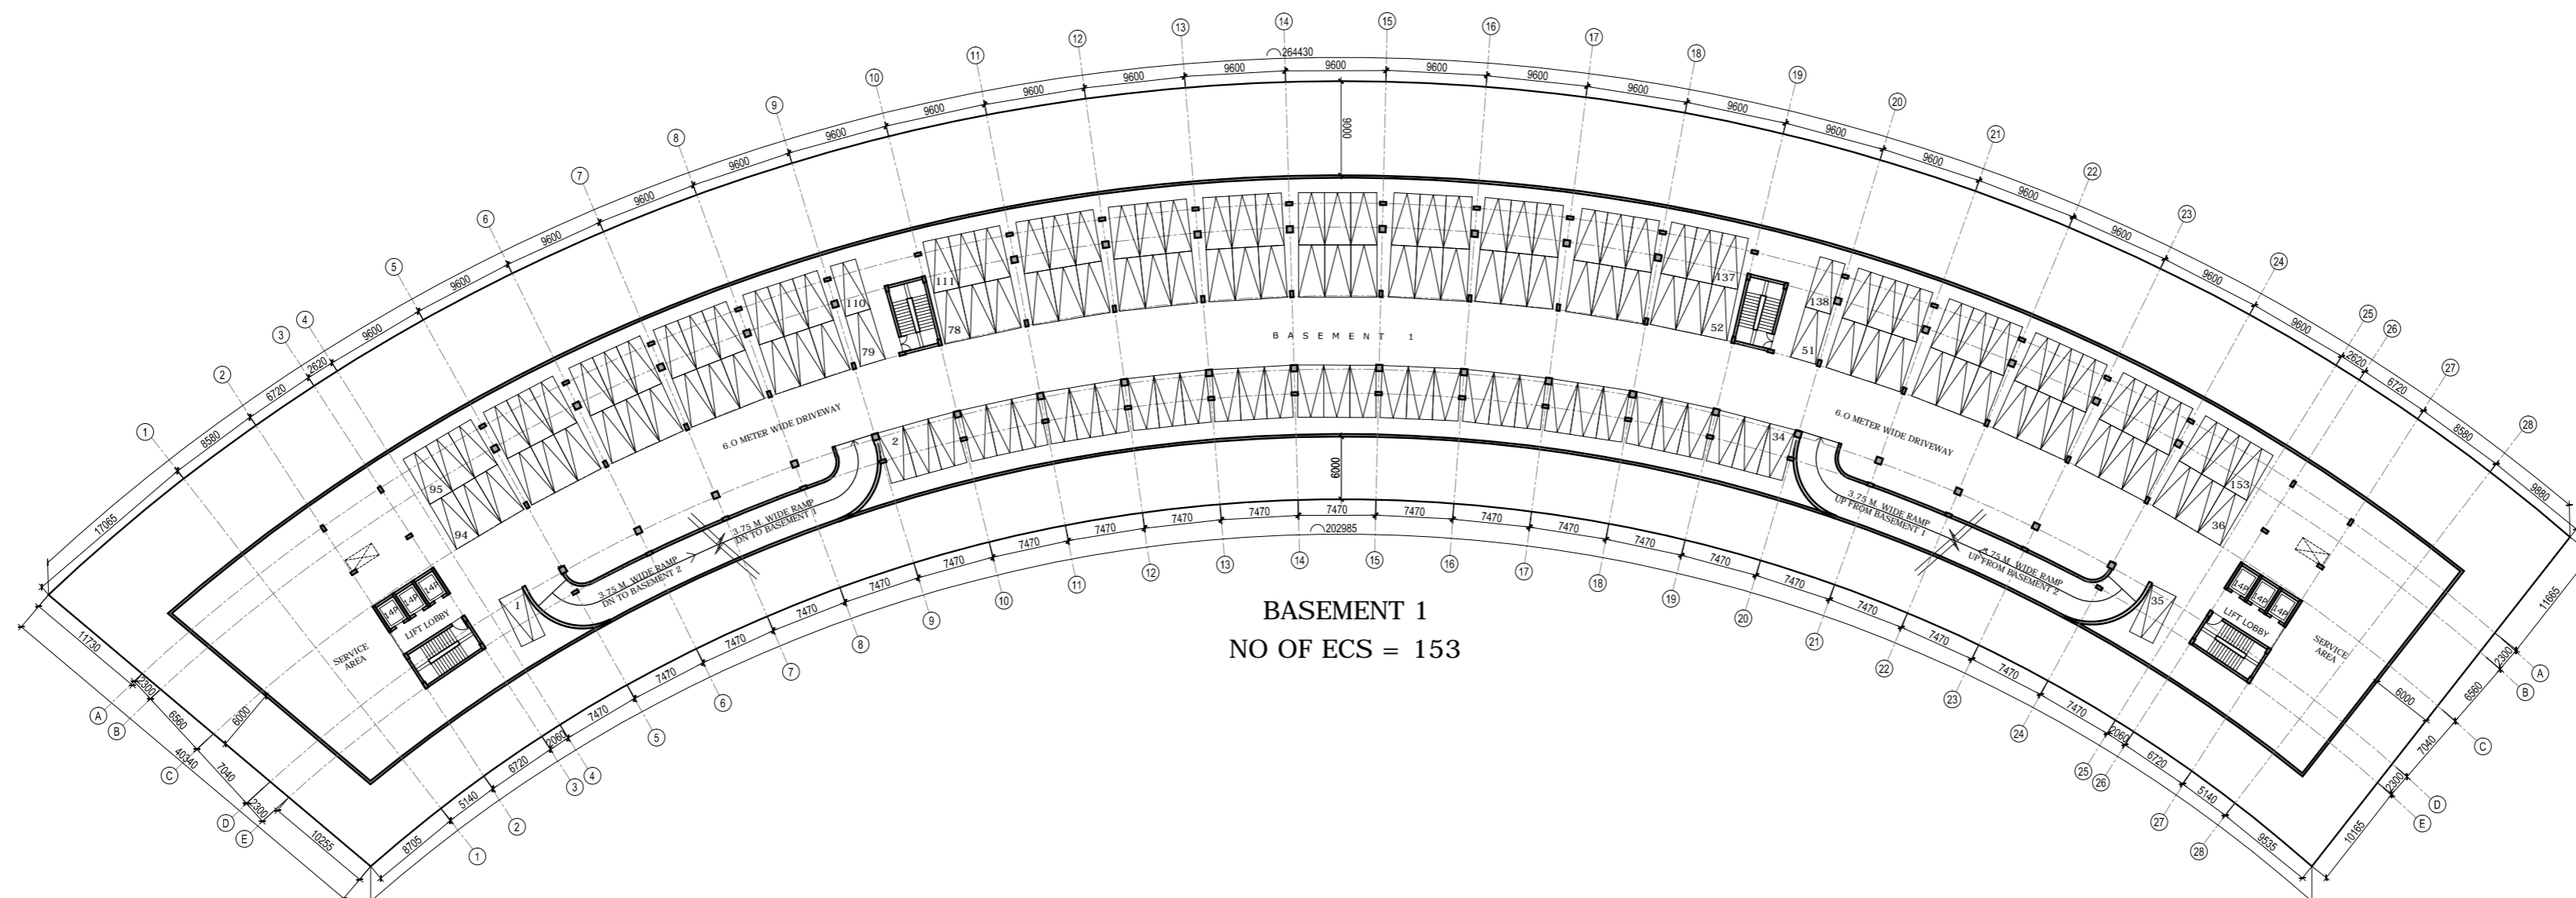

DATE	NO.	ISSUED TO	DATE	REV.NO.	REVISION
28-10-20		SOFT COPY TO CLIENT			



PROJECT
KNOWLEDGE PARK 2, GREATER NOIDA

CLIENTS
GR. NOIDA IND. DEVELOPMENT AUTHORITY


DRAWING TITLE
BASEMENT 1 & 2 PLAN (PLOT NO 1 & 2)

DEALT: FRK SCALE - 1:400 DRG. No.- CD - 105 REVISION - R0


CHECKED: CM DATE - 28.10.20

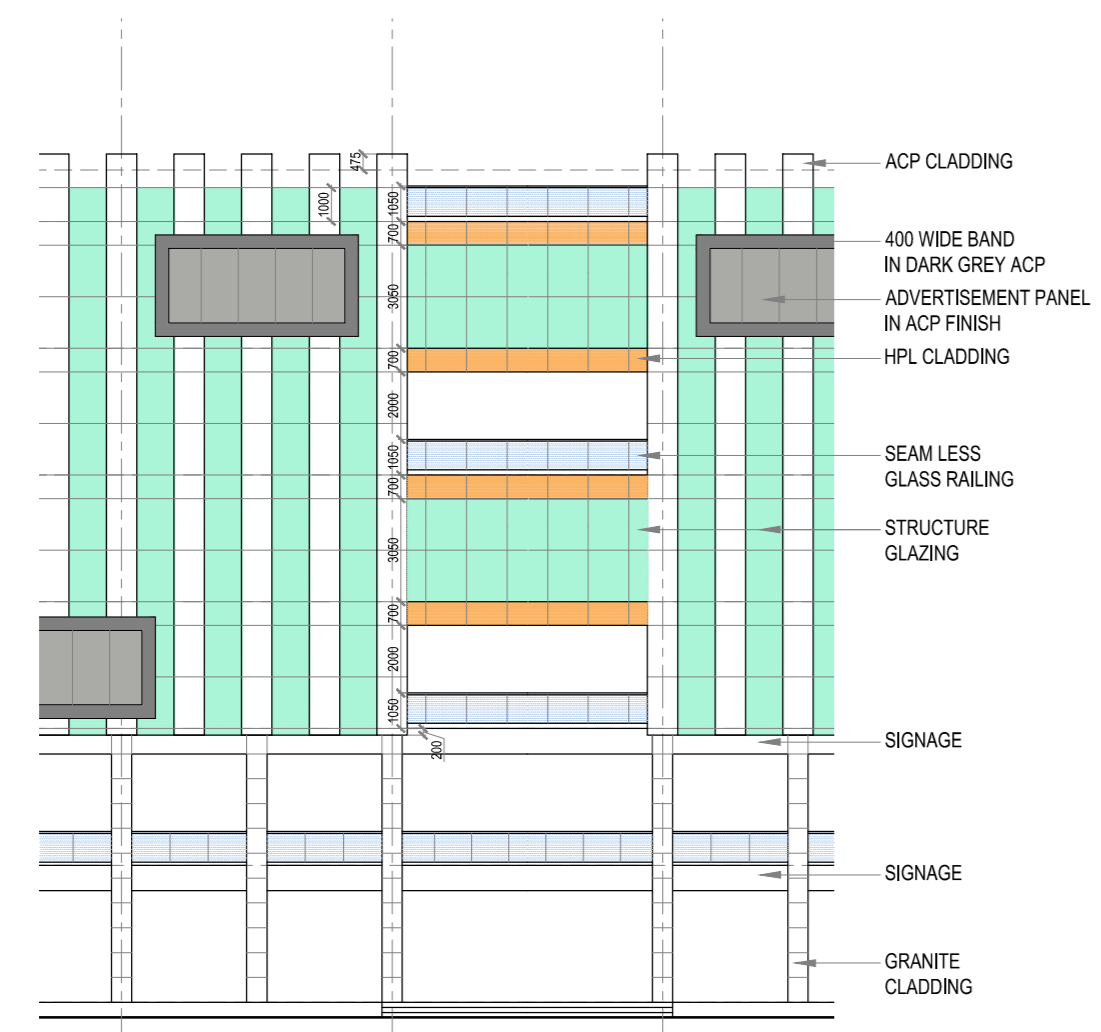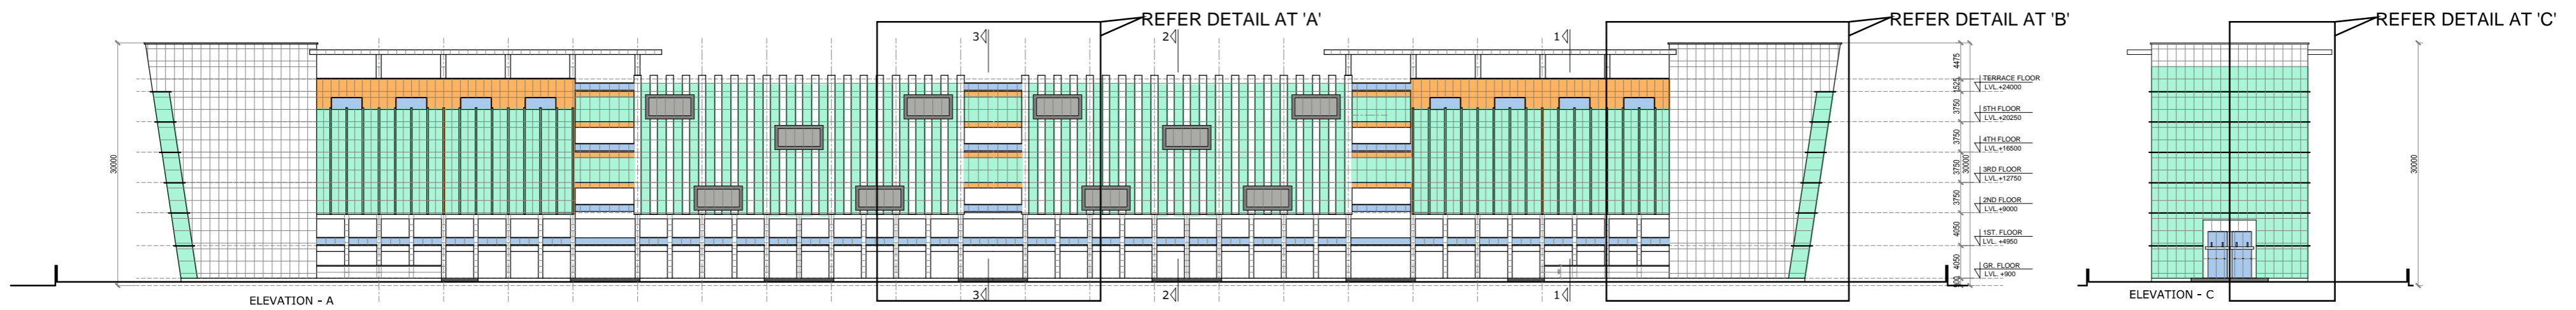


DETAIL AT 'A'

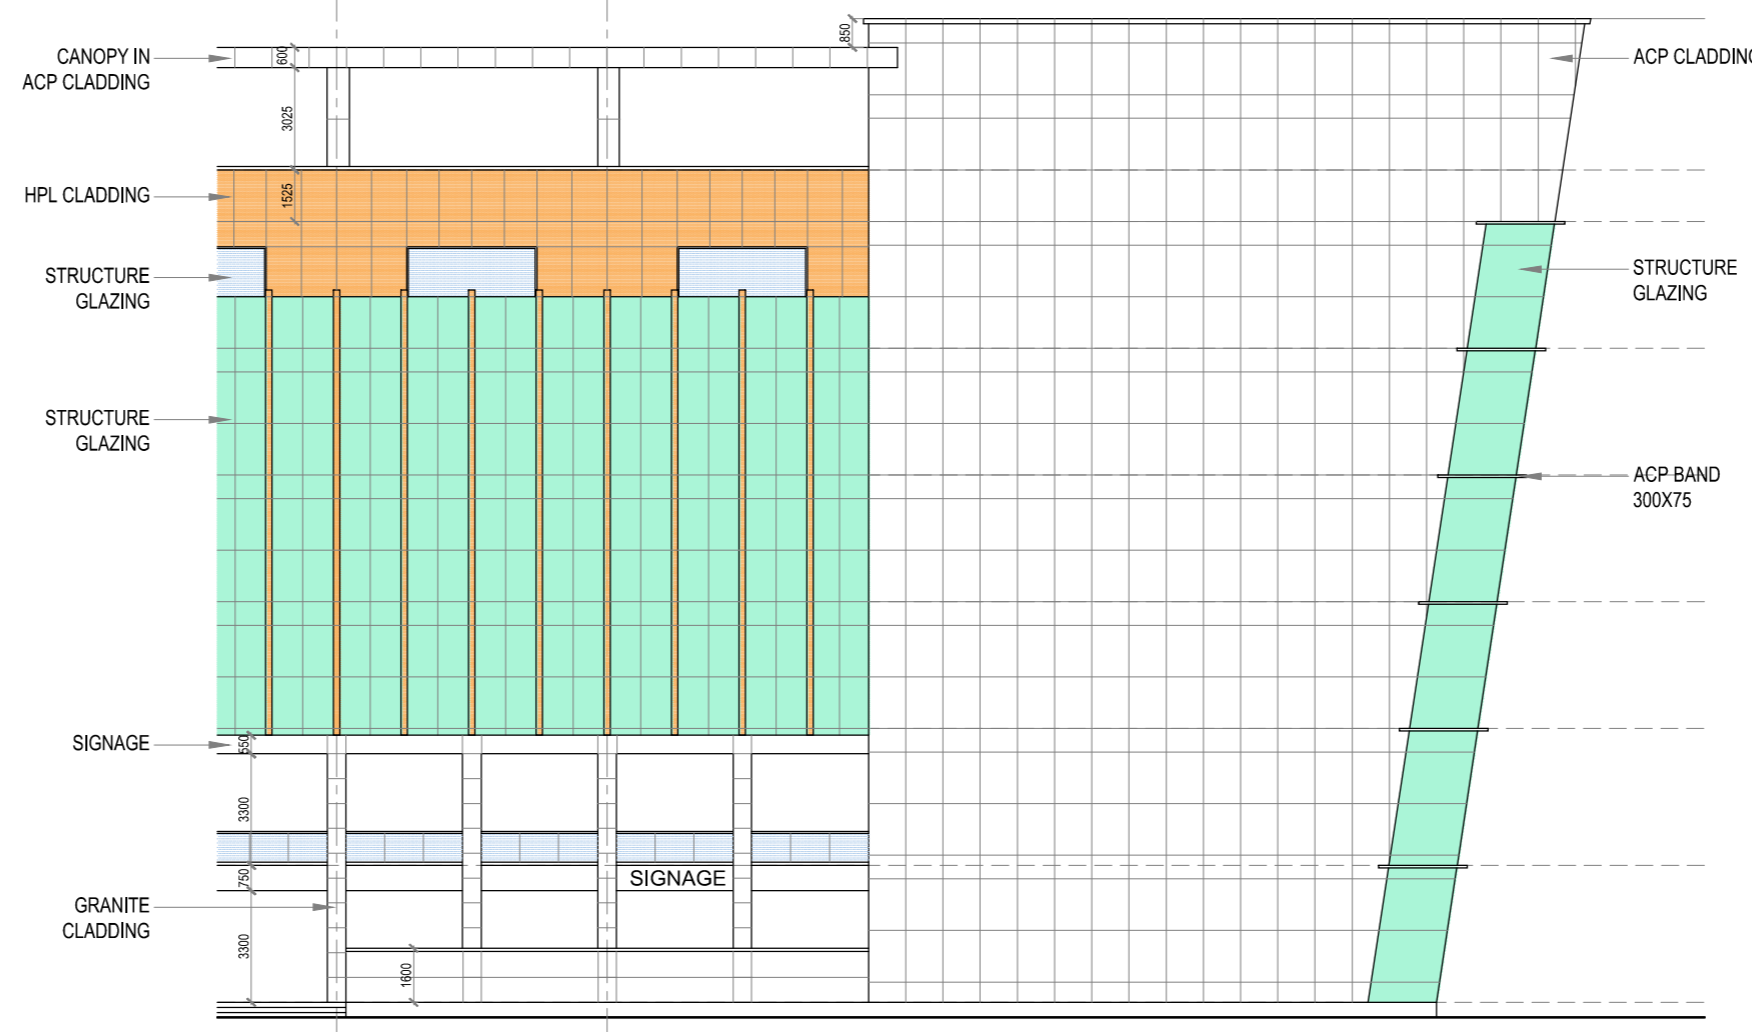


DETAIL AT 'B'

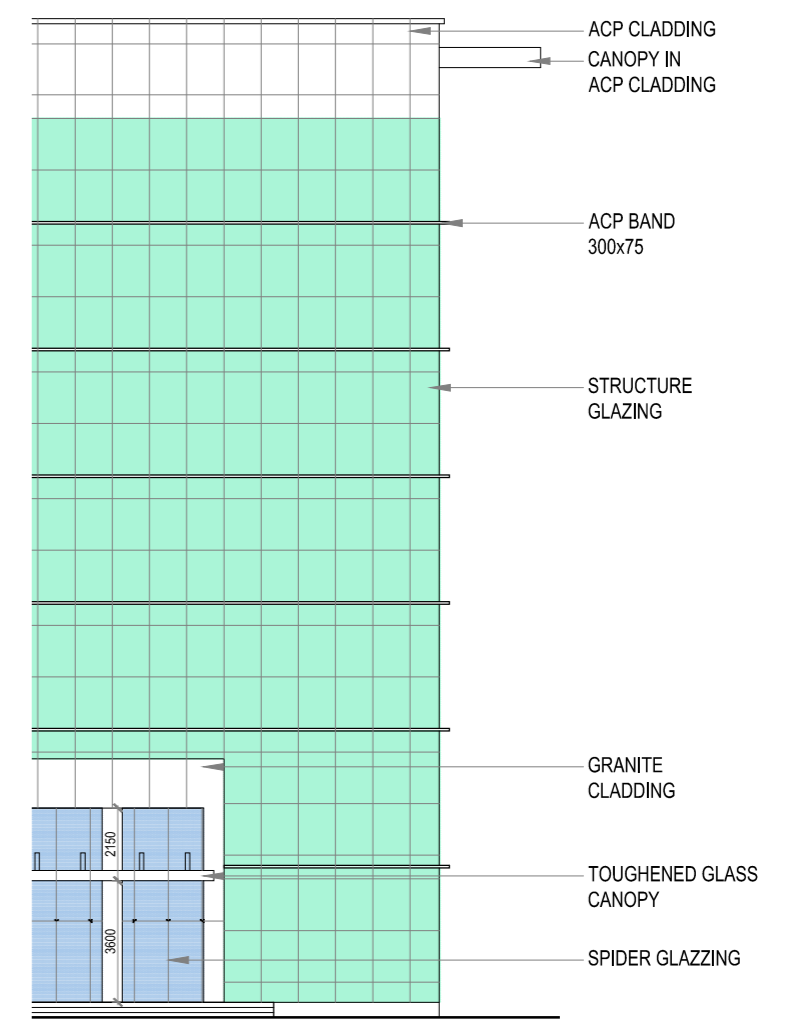


DETAIL AT 'C'

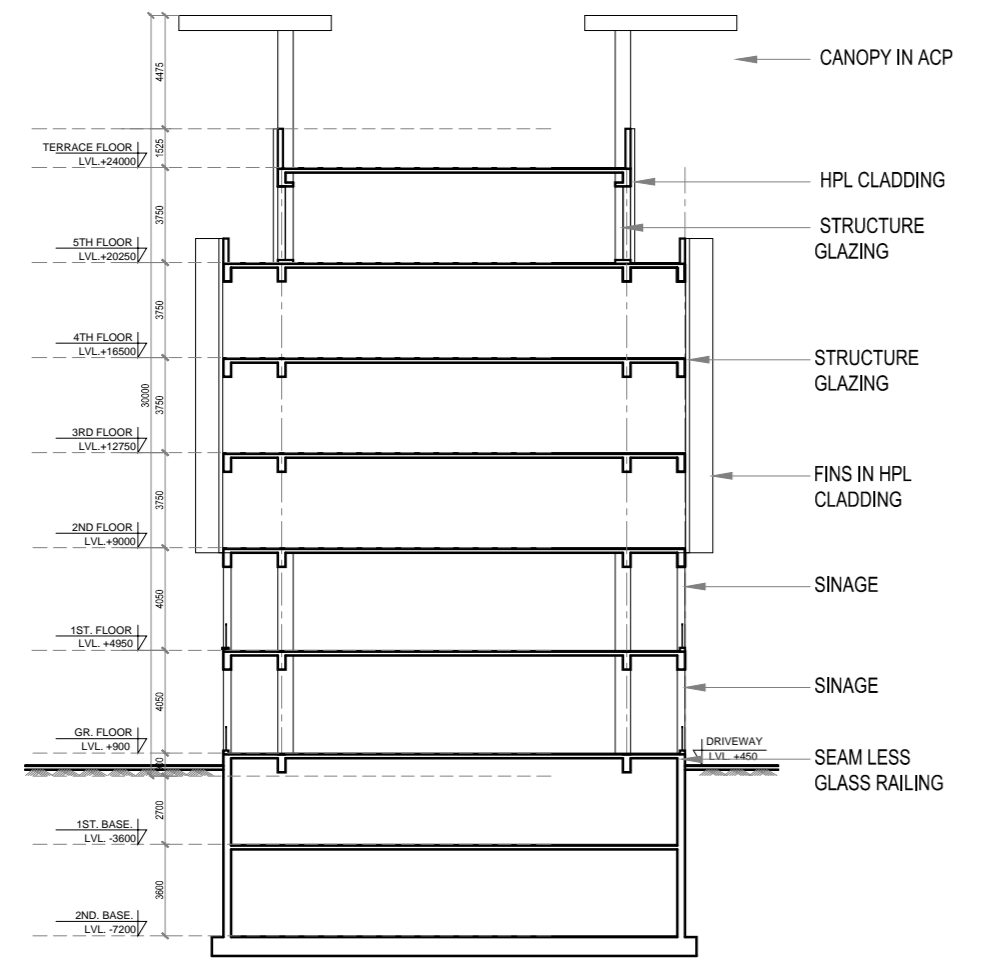

SECTION 1-1

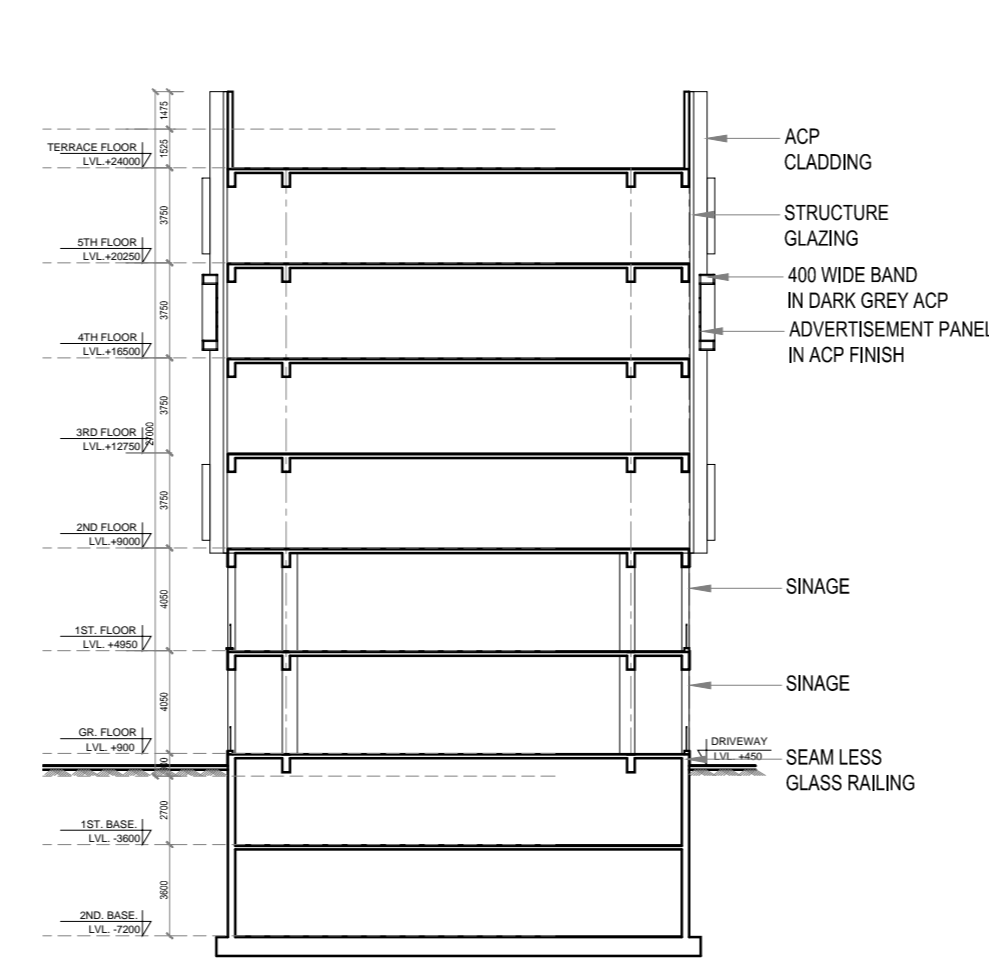

SECTION 2-2

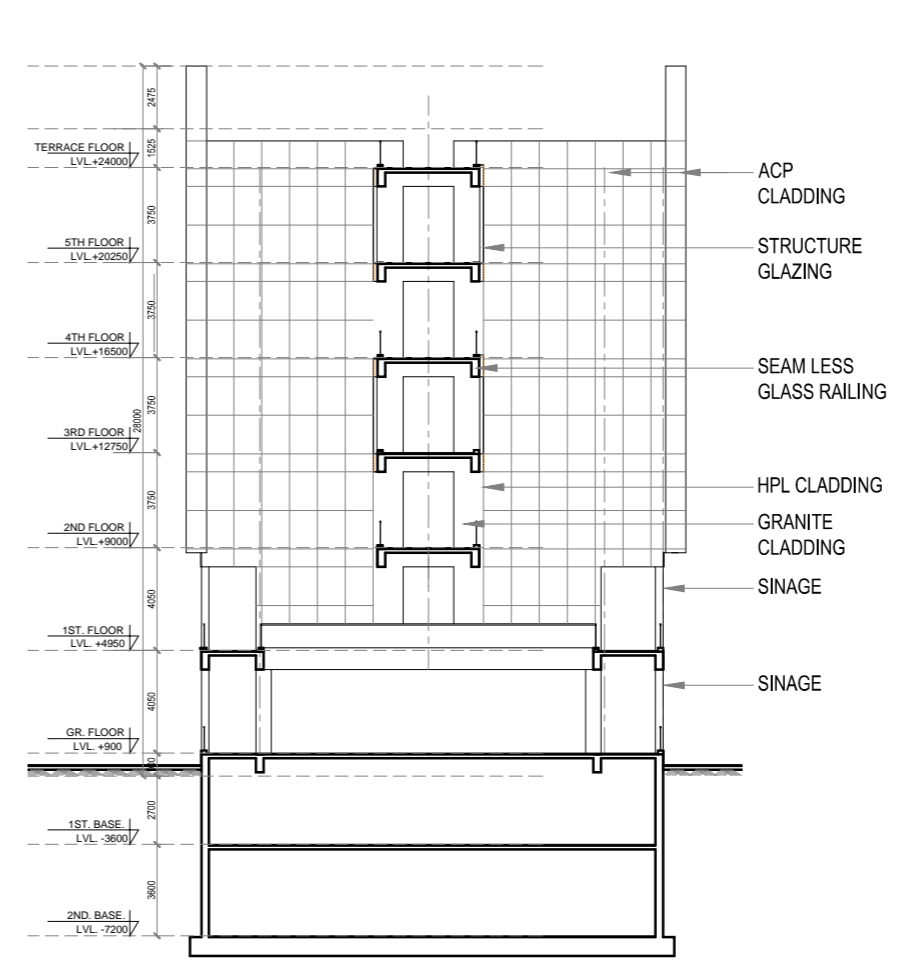

SECTION 3-3

DATE	NO.	ISSUED TO	DATE	REV.NO.	REVISION
28-10-20		SOFT COPY TO CLIENT			

PROJECT	KONWLEGE PARK 2, GREATER NOIDA
CLIENTS	GR. NOIDA IND. DEVELOPMENT AUTHORITY

DRAWING TITLE	ELEVATION & SECTION (PLOT NO 1 & 2)		
DEALT: FRK	SCALE - 1:400	DRG. No.- CD - 106	REVISION - R0
CHECKED: CM	DATE - 28.10.20		