


PLOT 3 & 4  
**DESIGN PROPOSAL FOR COMMERCIAL HUB**  
 KNOWLEDGE PARK - II

SCHEDULE OF AREAS	
PLOT AREA	9468.86 SQM
PERMISSIBLE FAR @ 200%	18937.72 SQM
PERMISSIBLE GROUND COVERAGE @ 40%	3787.54 SQM
ECS REQUIRED @ 1ECS/ 50 SQM	379 ECS
PROPOSED COVERED AREA ON GF	3636.16 SQM
% PROPOSED GROUND COVERAGE	38.40 %
PROPOSED FAR ON GROUND FLOOR	3327.91 SQM
PROPOSED COVERED AREA ON FIRST FLOOR	3188.58 SQM
PROPOSED COVERED AREA ON SECOND FLOOR	3162.09 SQM
PROPOSED COVERED AREA ON THIRD FLOOR	3162.09 SQM
PROPOSED COVERED AREA ON FOURTH FLOOR	3162.09 SQM
PROPOSED COVERED AREA ON FIFTH FLOOR	2839.13 SQM
<b>TOTAL PROPOSED FAR</b>	<b>18841.89 SQM</b>
<b>TOTAL PROPOSED FAR</b>	<b>198.99</b>
PROPOSED AREA IN BASEMENT 1	5546.58 SQM
PROPOSED AREA IN BASEMENT 2	5546.58 SQM
<b>TOTAL AREA UNDER BASEMENT</b>	<b>11093.16 SQM</b>
PROPOSED PARKING ON SURFACE	92 ECS
PROPOSED PARKING IN BASEMENT 1	153 ECS
PROPOSED PARKING IN BASEMENT 2	165 ECS
<b>TOTAL ECS PROVIDED</b>	<b>410 ECS</b>


PLOT NO 1

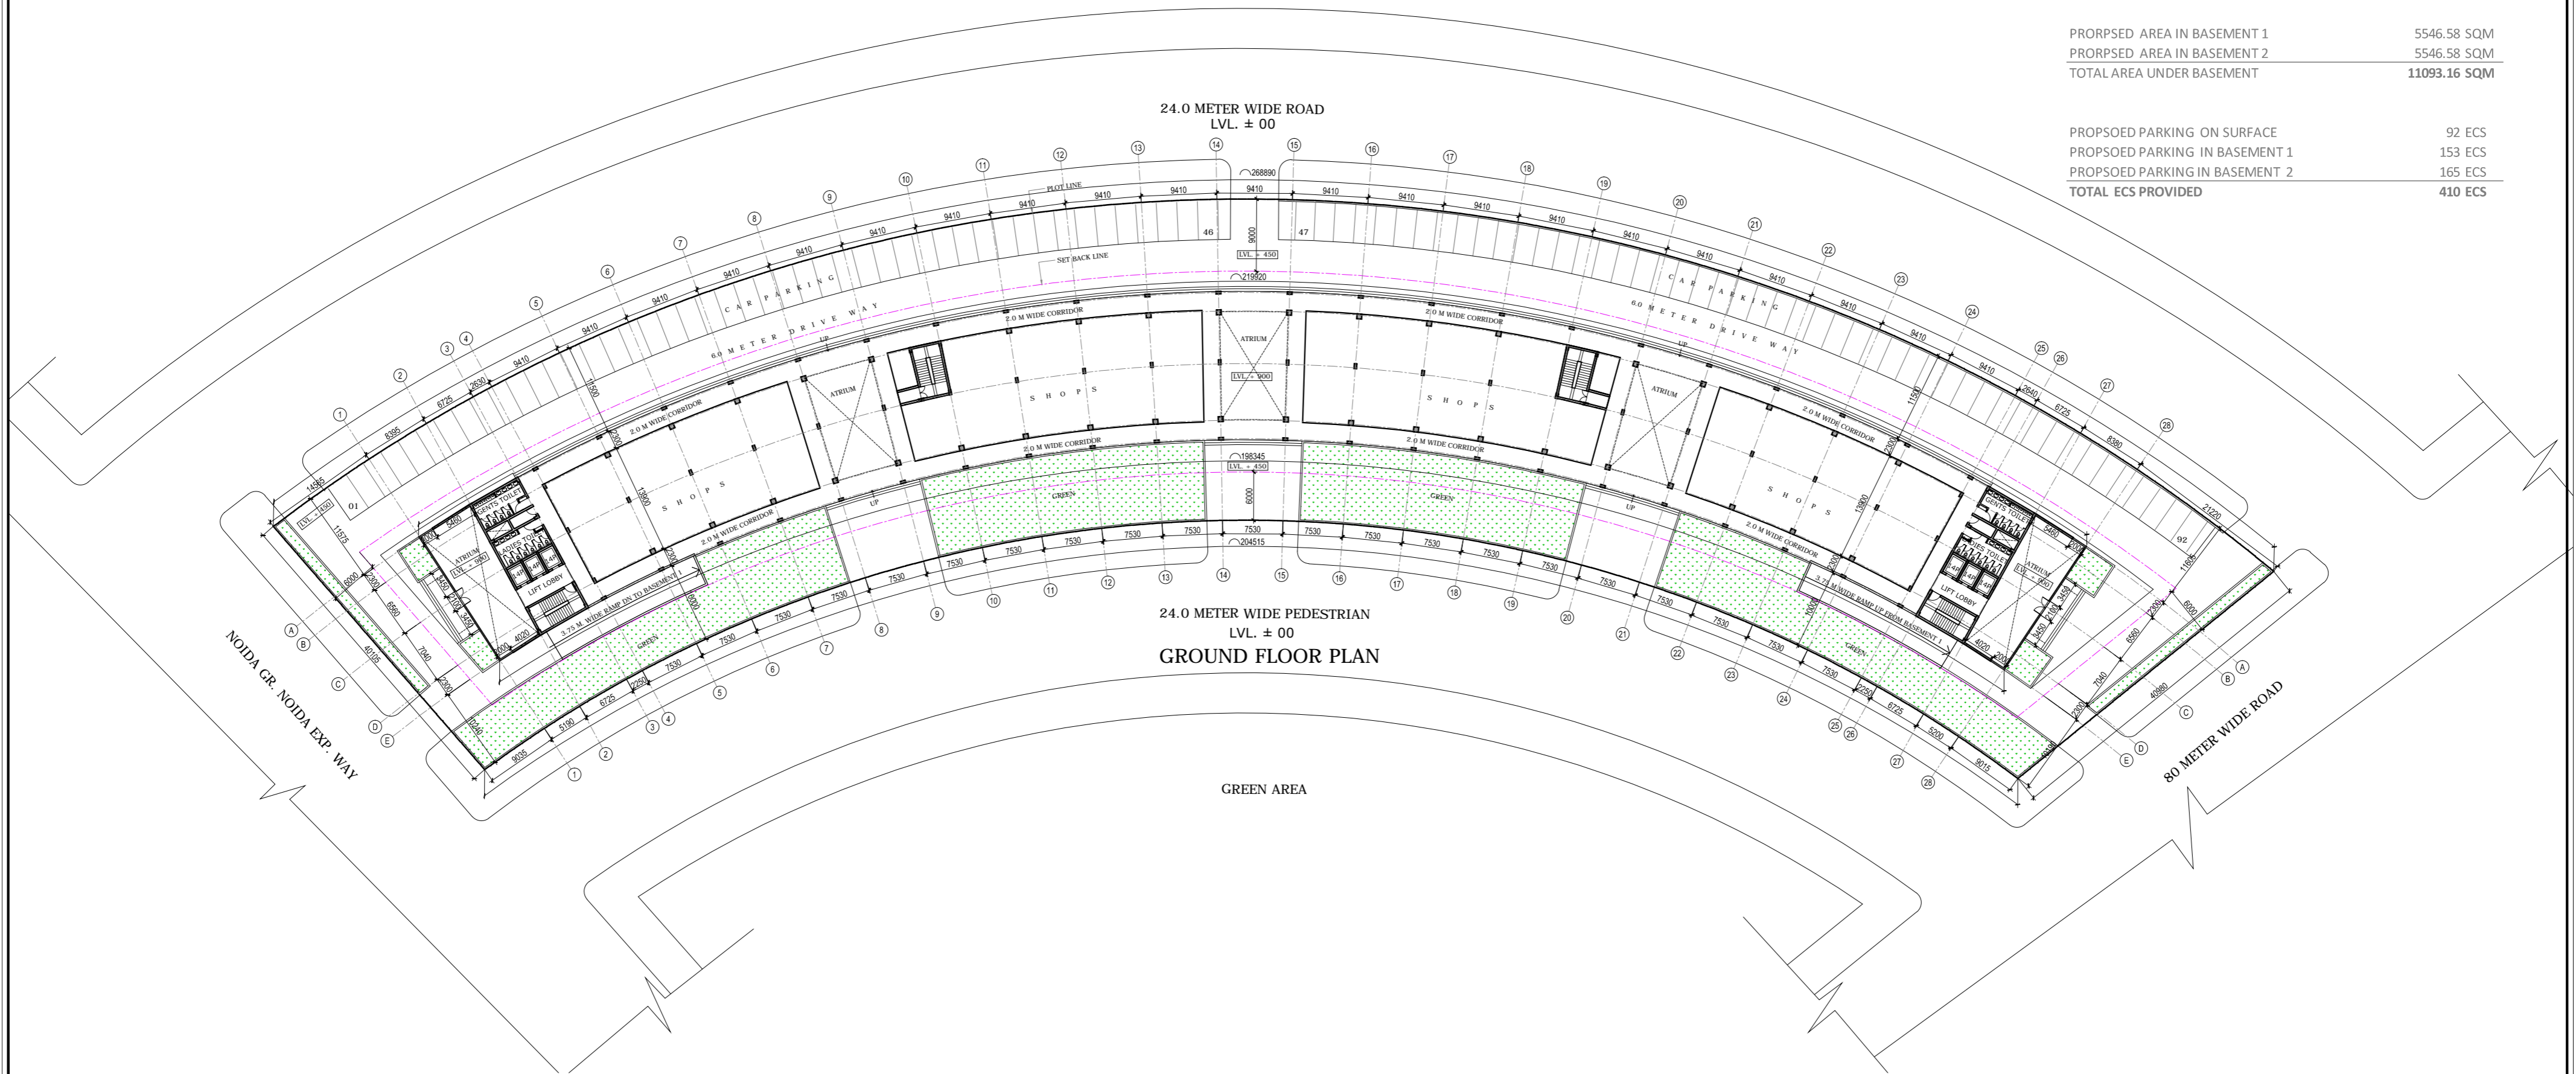


DATE	NO.	ISSUED TO	DATE	REV.NO.	REVISION
28-10-20		SOFT COPY TO CLIENT			

PROJECT	KNOWLEDGE PARK 2, GREATER NOIDA
CLIENTS	GR. NOIDA IND. DEVELOPMENT AUTHORITY

DRAWING TITLE			
GROUND FLOOR PLAN (PLOT NO 3 & 4)			
DEALT: FRK	SCALE - 1:400	DRG. No.- CD - 101	REVISION - R0
CHECKED: CM	DATE - 28.10.20		

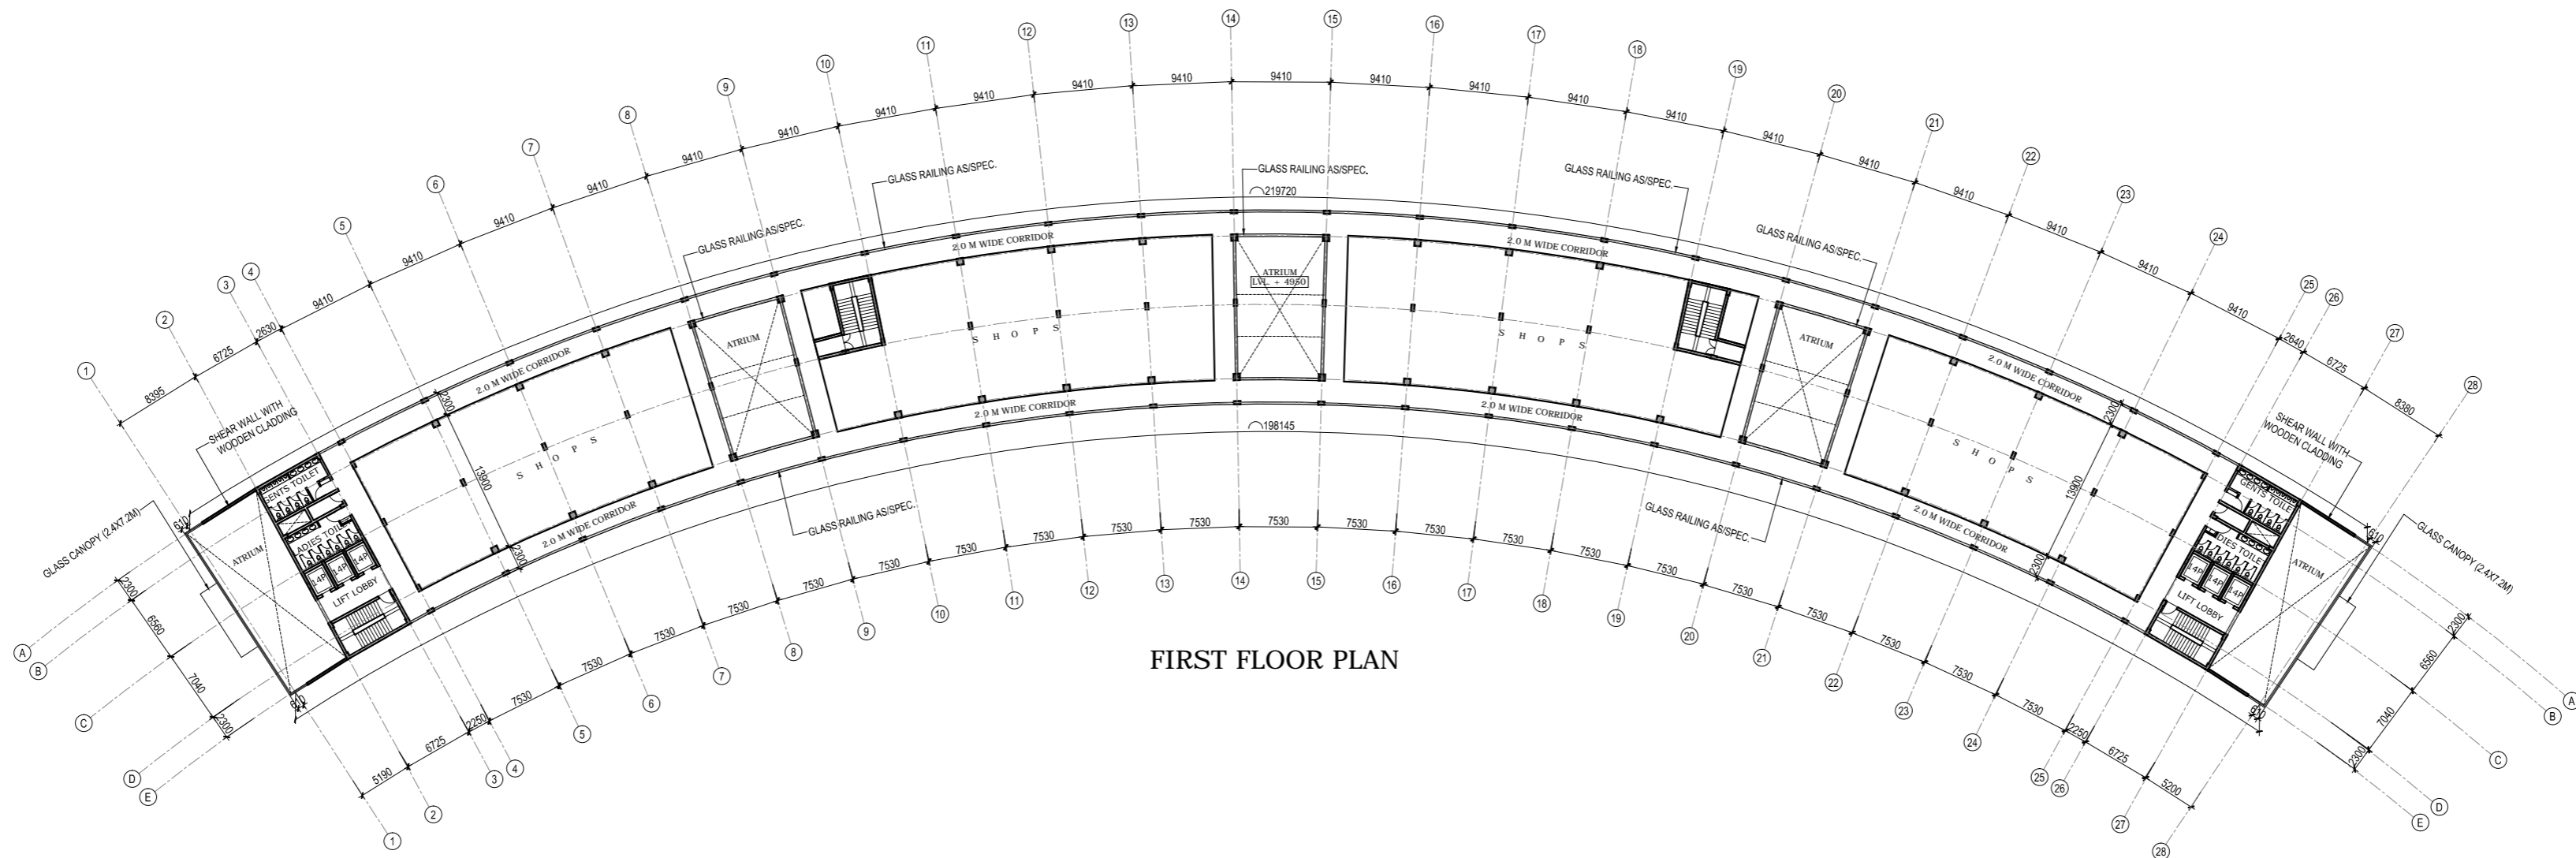

FIRST FLOOR PLAN

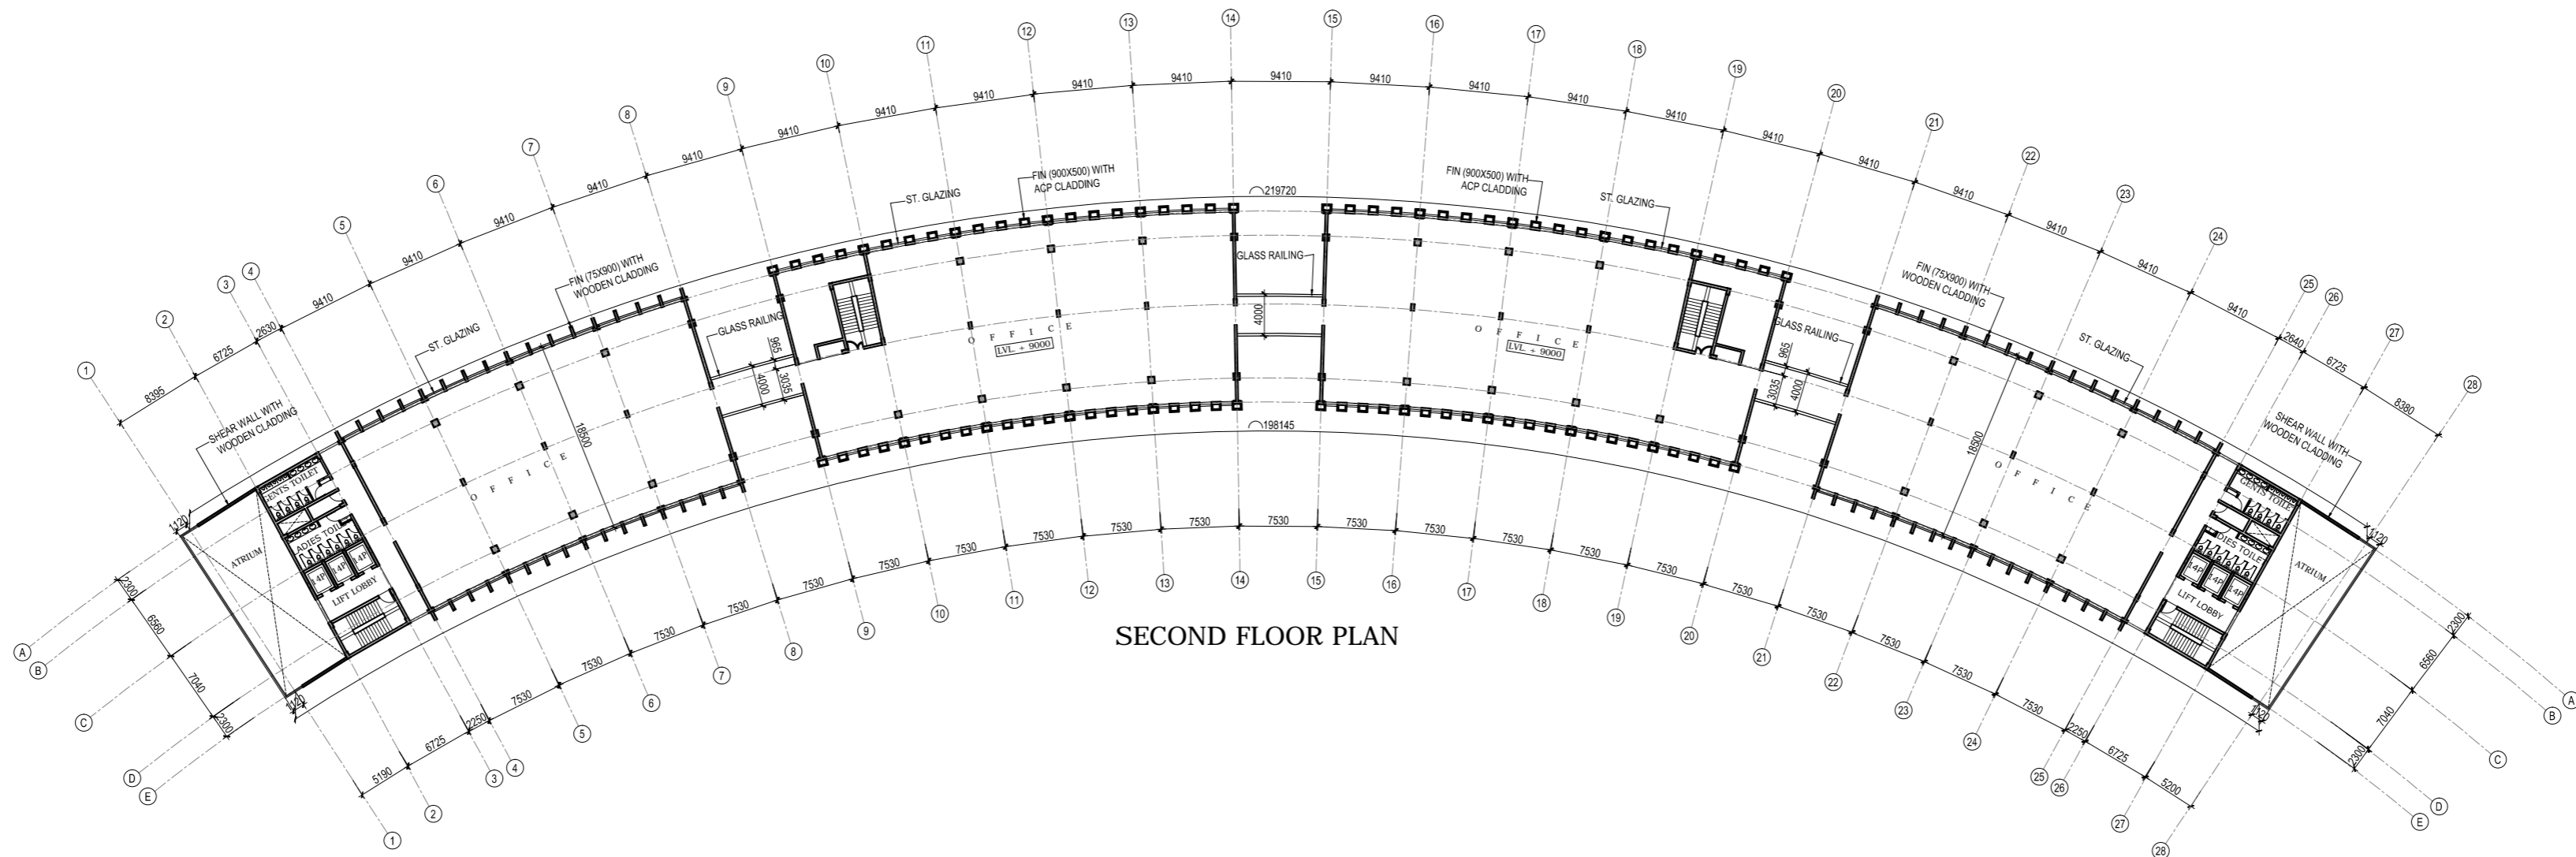


SECOND FLOOR PLAN

DATE	NO.	ISSUED TO	DATE	REV.NO.	REVISION
28-10-20		SOFT COPY TO CLIENT			


PROJECT  
**KNOWLEDGE PARK 2, GREATER NOIDA**

CLIENTS  
**GR. NOIDA IND. DEVELOPMENT AUTHORITY**

DRAWING TITLE			
<b>1ST &amp; 2ND FLOOR PLAN (PLOT NO 3 &amp; 4)</b>			
DEALT: FRK	SCALE - 1:400	DRG. No.- CD - 102	REVISION - R0
CHECKED: CM	DATE - 28.10.20		

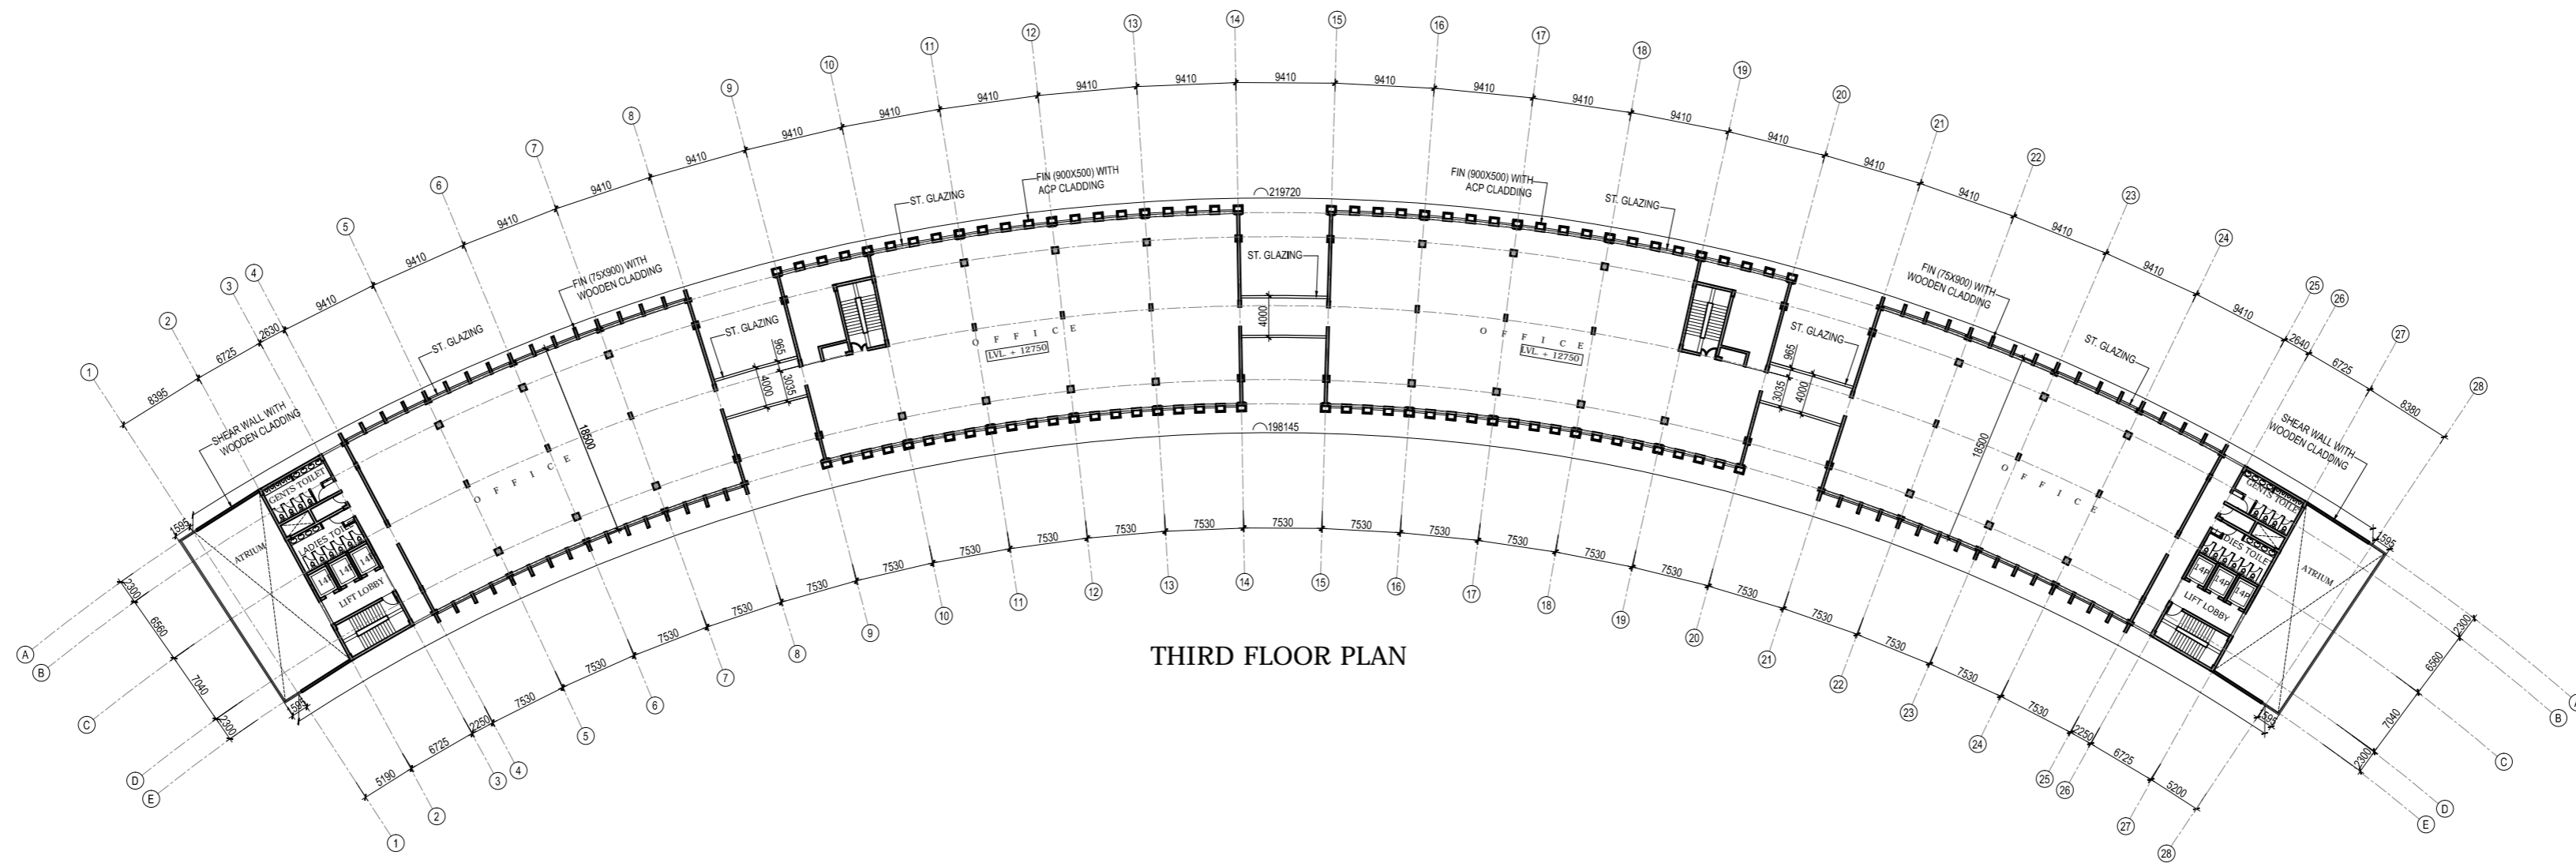

THIRD FLOOR PLAN

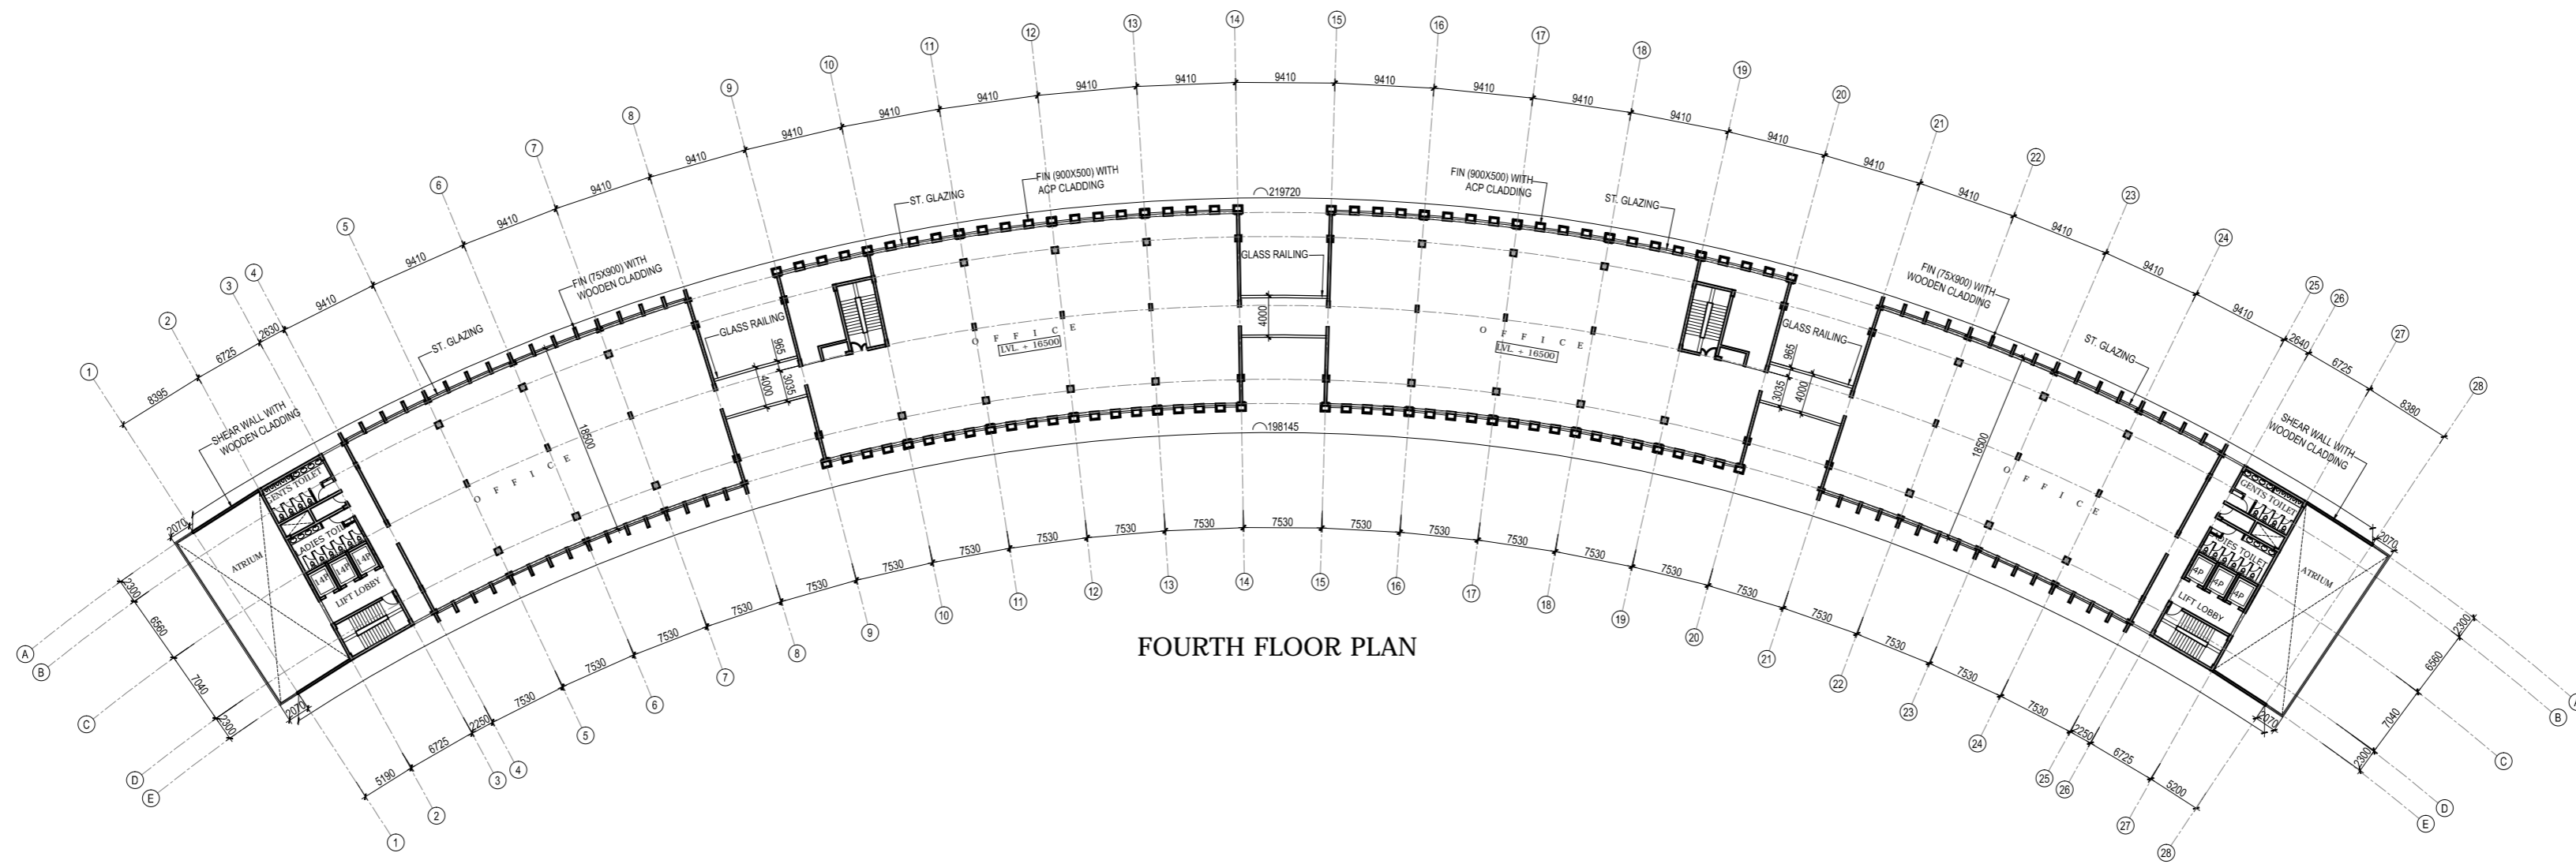

FOURTH FLOOR PLAN


DATE	NO.	ISSUED TO	DATE	REV.NO.	REVISION
28-10-20		SOFT COPY TO CLIENT			

PROJECT  
**KNOWLEDGE PARK 2, GREATER NOIDA**


CLIENTS  
**GR. NOIDA IND. DEVELOPMENT AUTHORITY**

DRAWING TITLE			
<b>3RD &amp; 4TH FLOOR PLAN (PLOT NO 3 &amp; 4)</b>			
DEALT: FRK	SCALE - 1:400	DRG. No.- CD - 103	REVISION - R0
CHECKED: CM	DATE - 28.10.20		



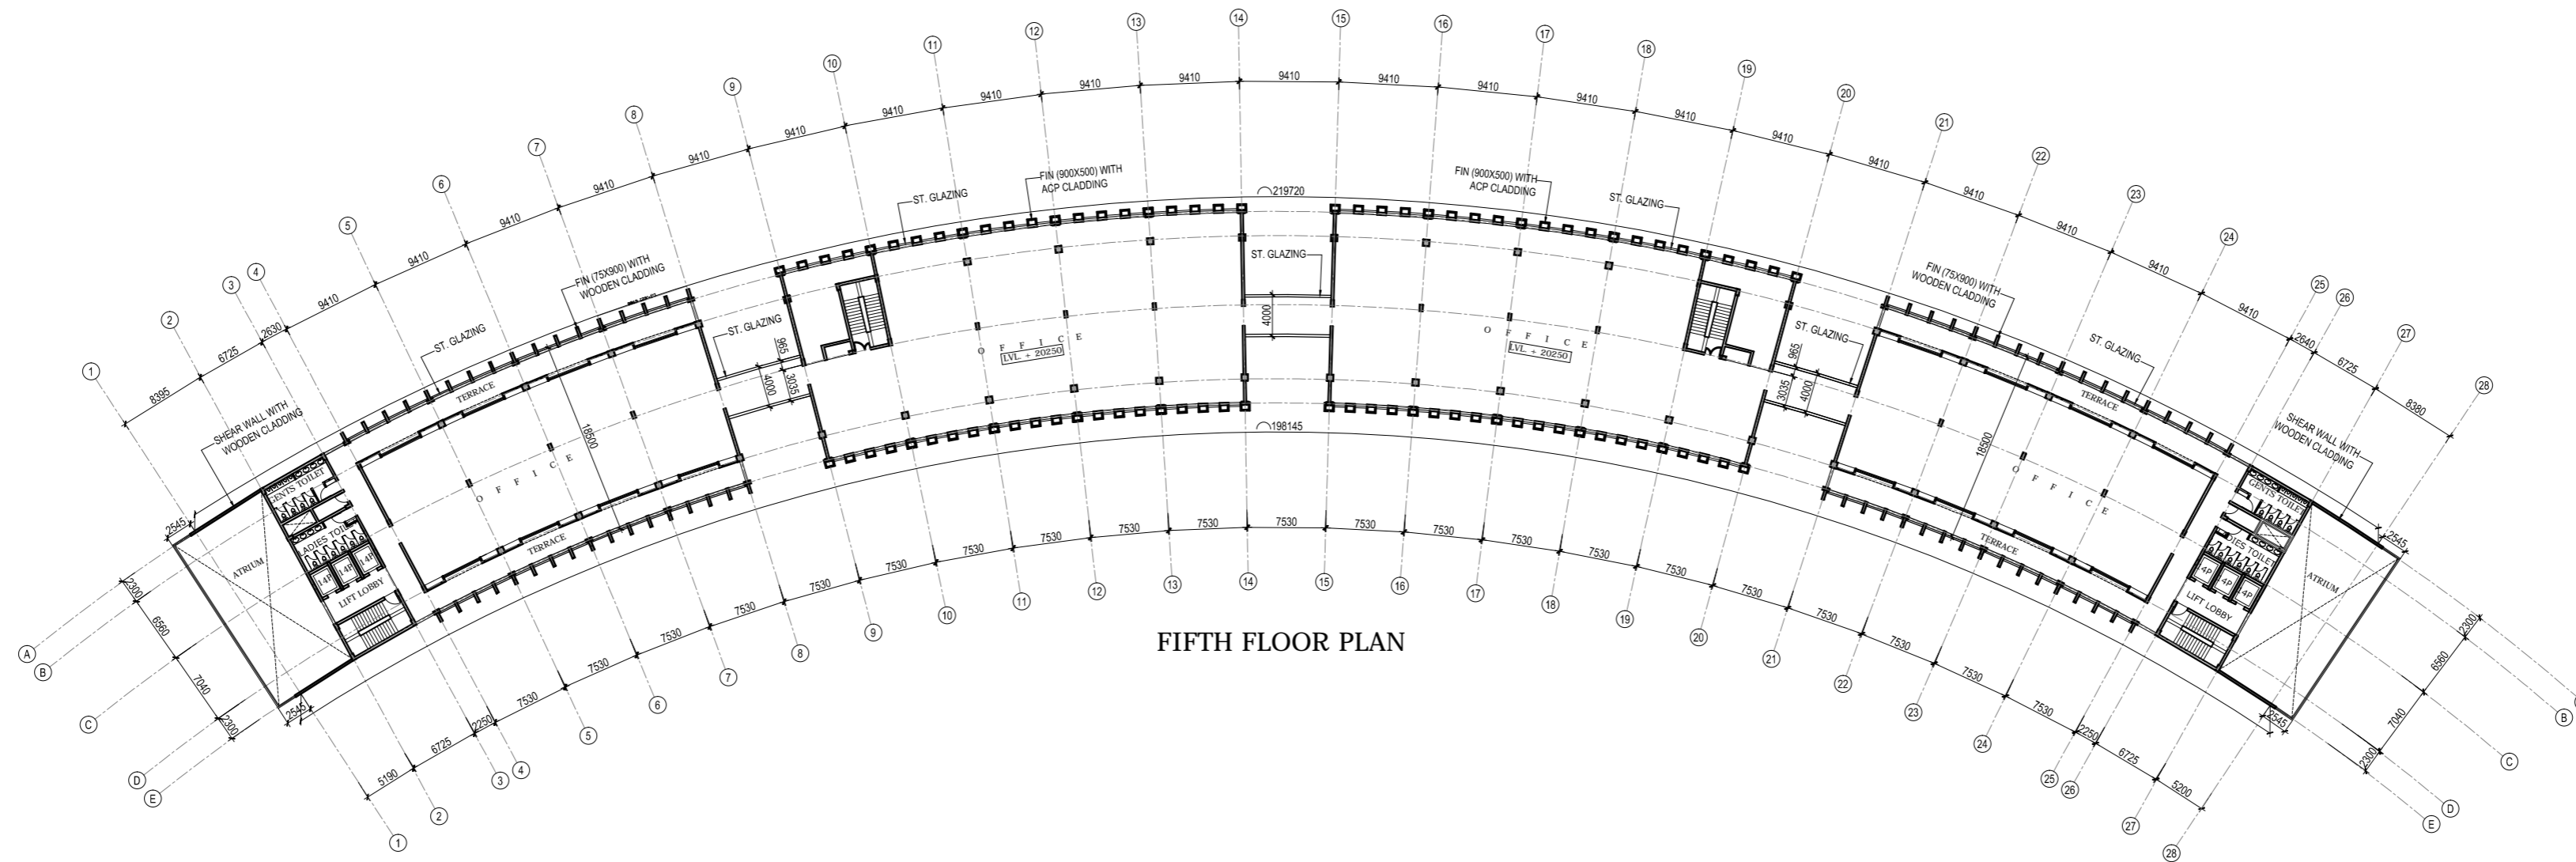

FIFTH FLOOR PLAN

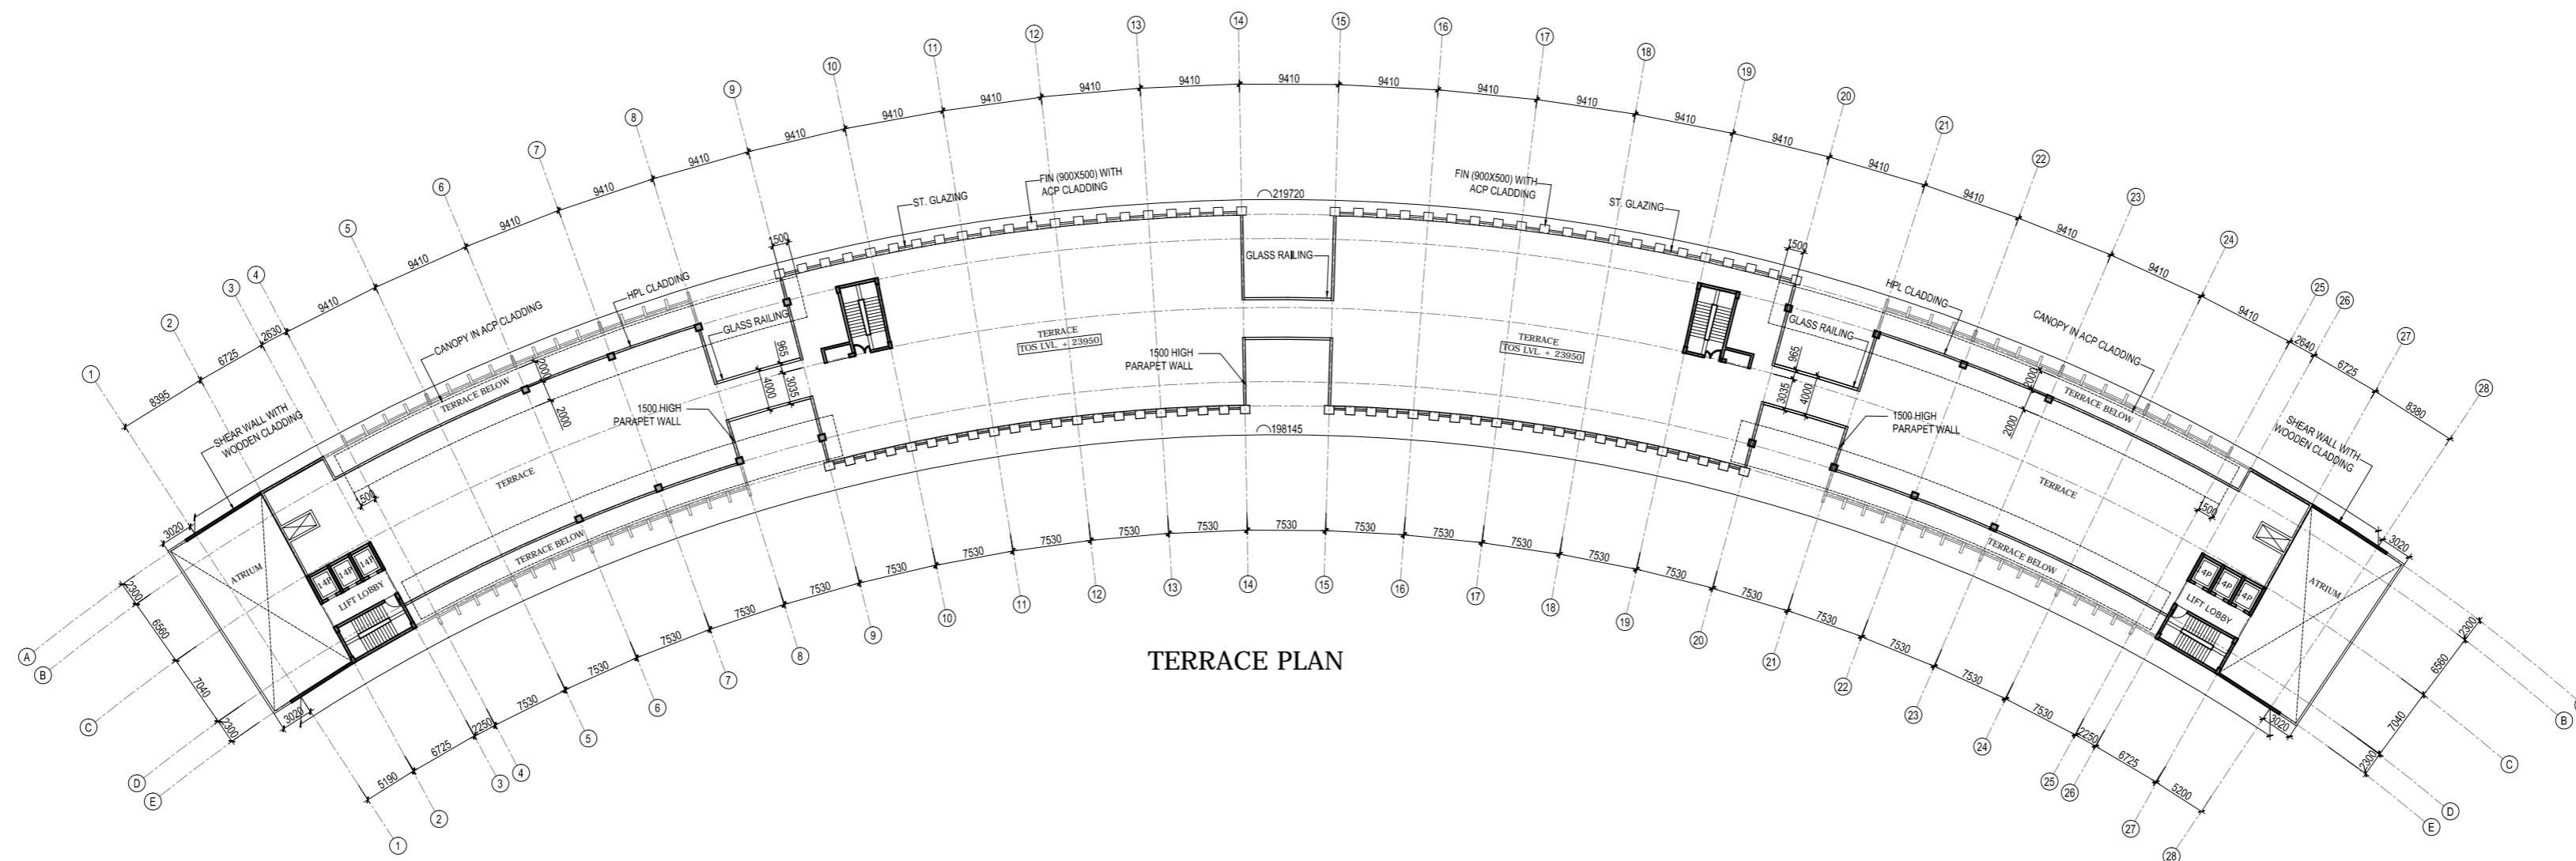

TERRACE PLAN

DATE	NO.	ISSUED TO	DATE	REV.NO.	REVISION
28-10-20		SOFT COPY TO CLIENT			

PROJECT  
**KNOWLEDGE PARK 2, GREATER NOIDA**



CLIENTS  
**GR. NOIDA IND. DEVELOPMENT AUTHORITY**

DRAWING TITLE  
**5TH & 6TH FLOOR PLAN (PLOT NO 3 & 4)**

DEALT: FRK    SCALE - 1:400    DRG. No.- CD - 104    REVISION - R0

CHECKED: CM    DATE - 28.10.20



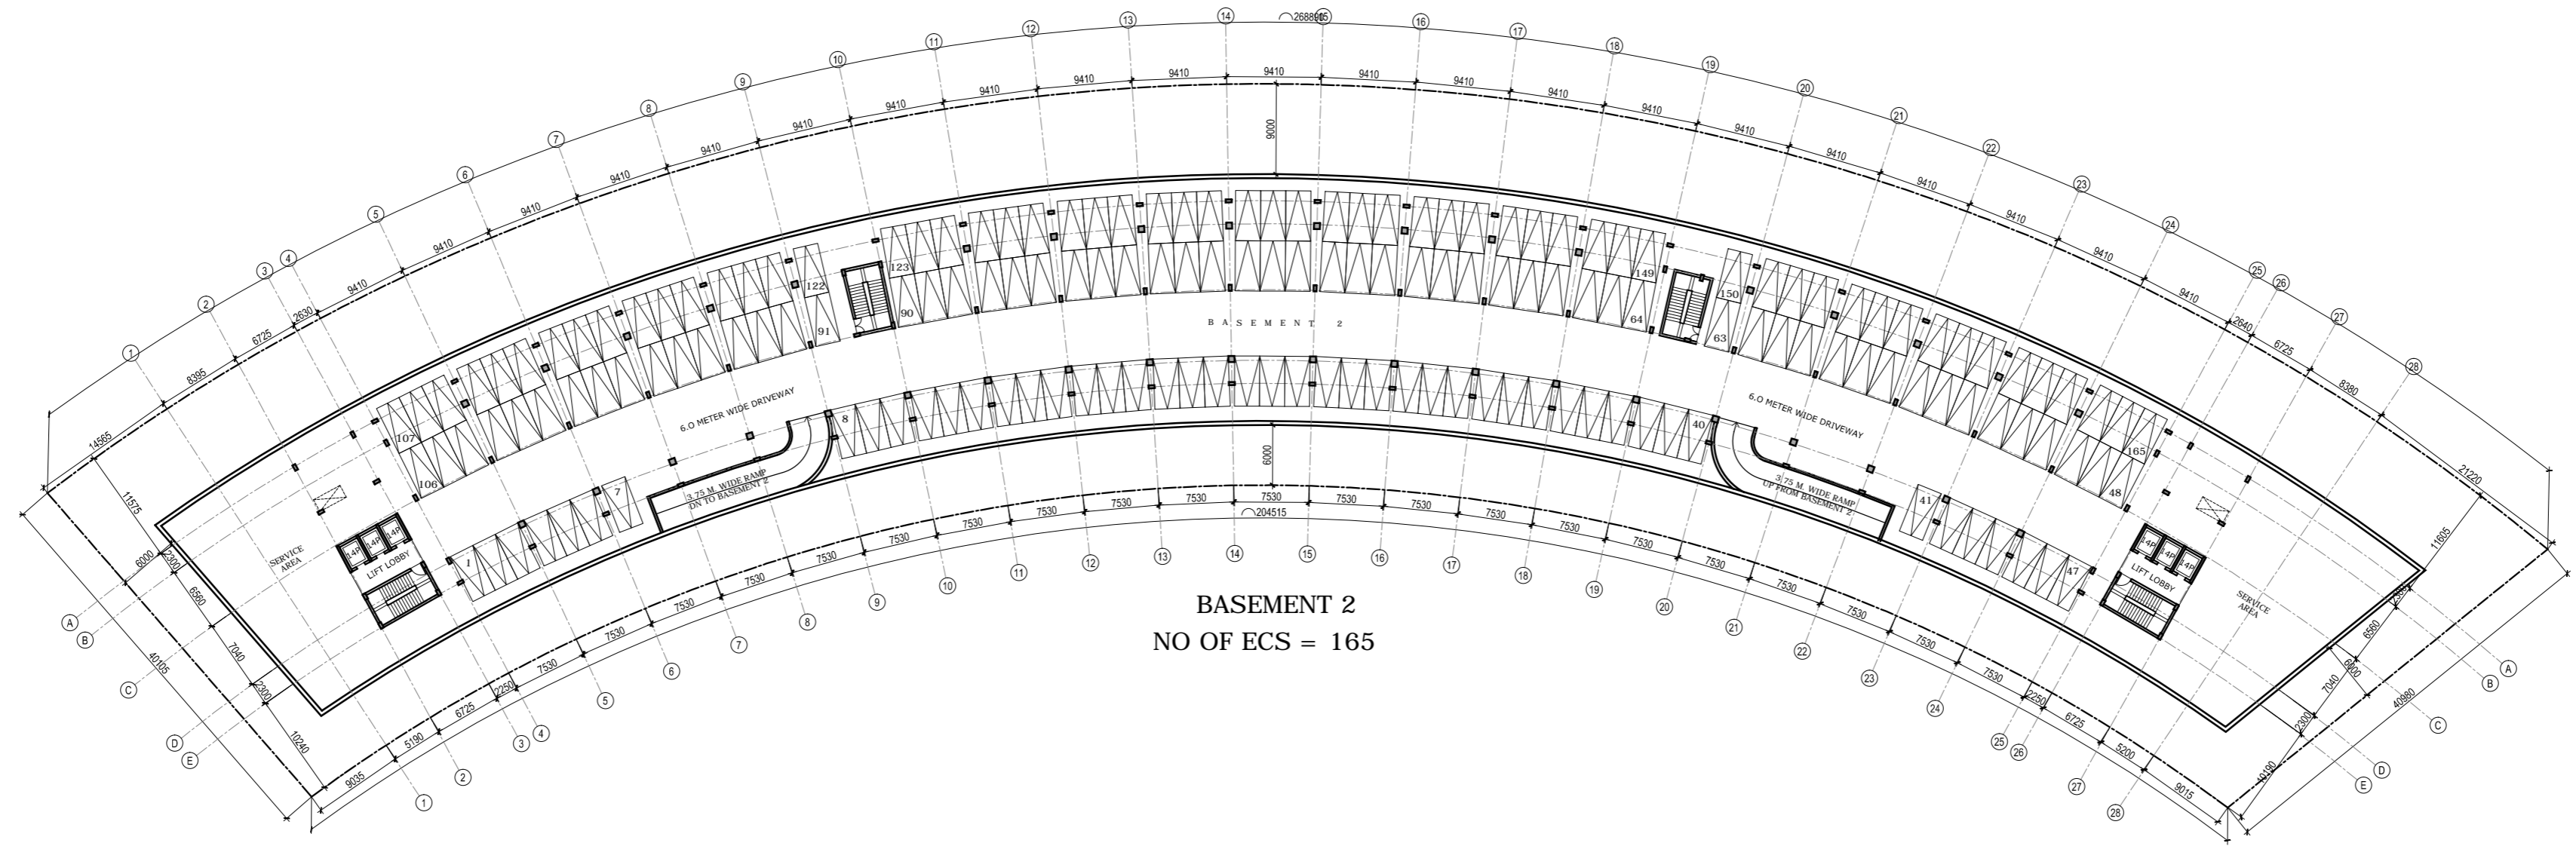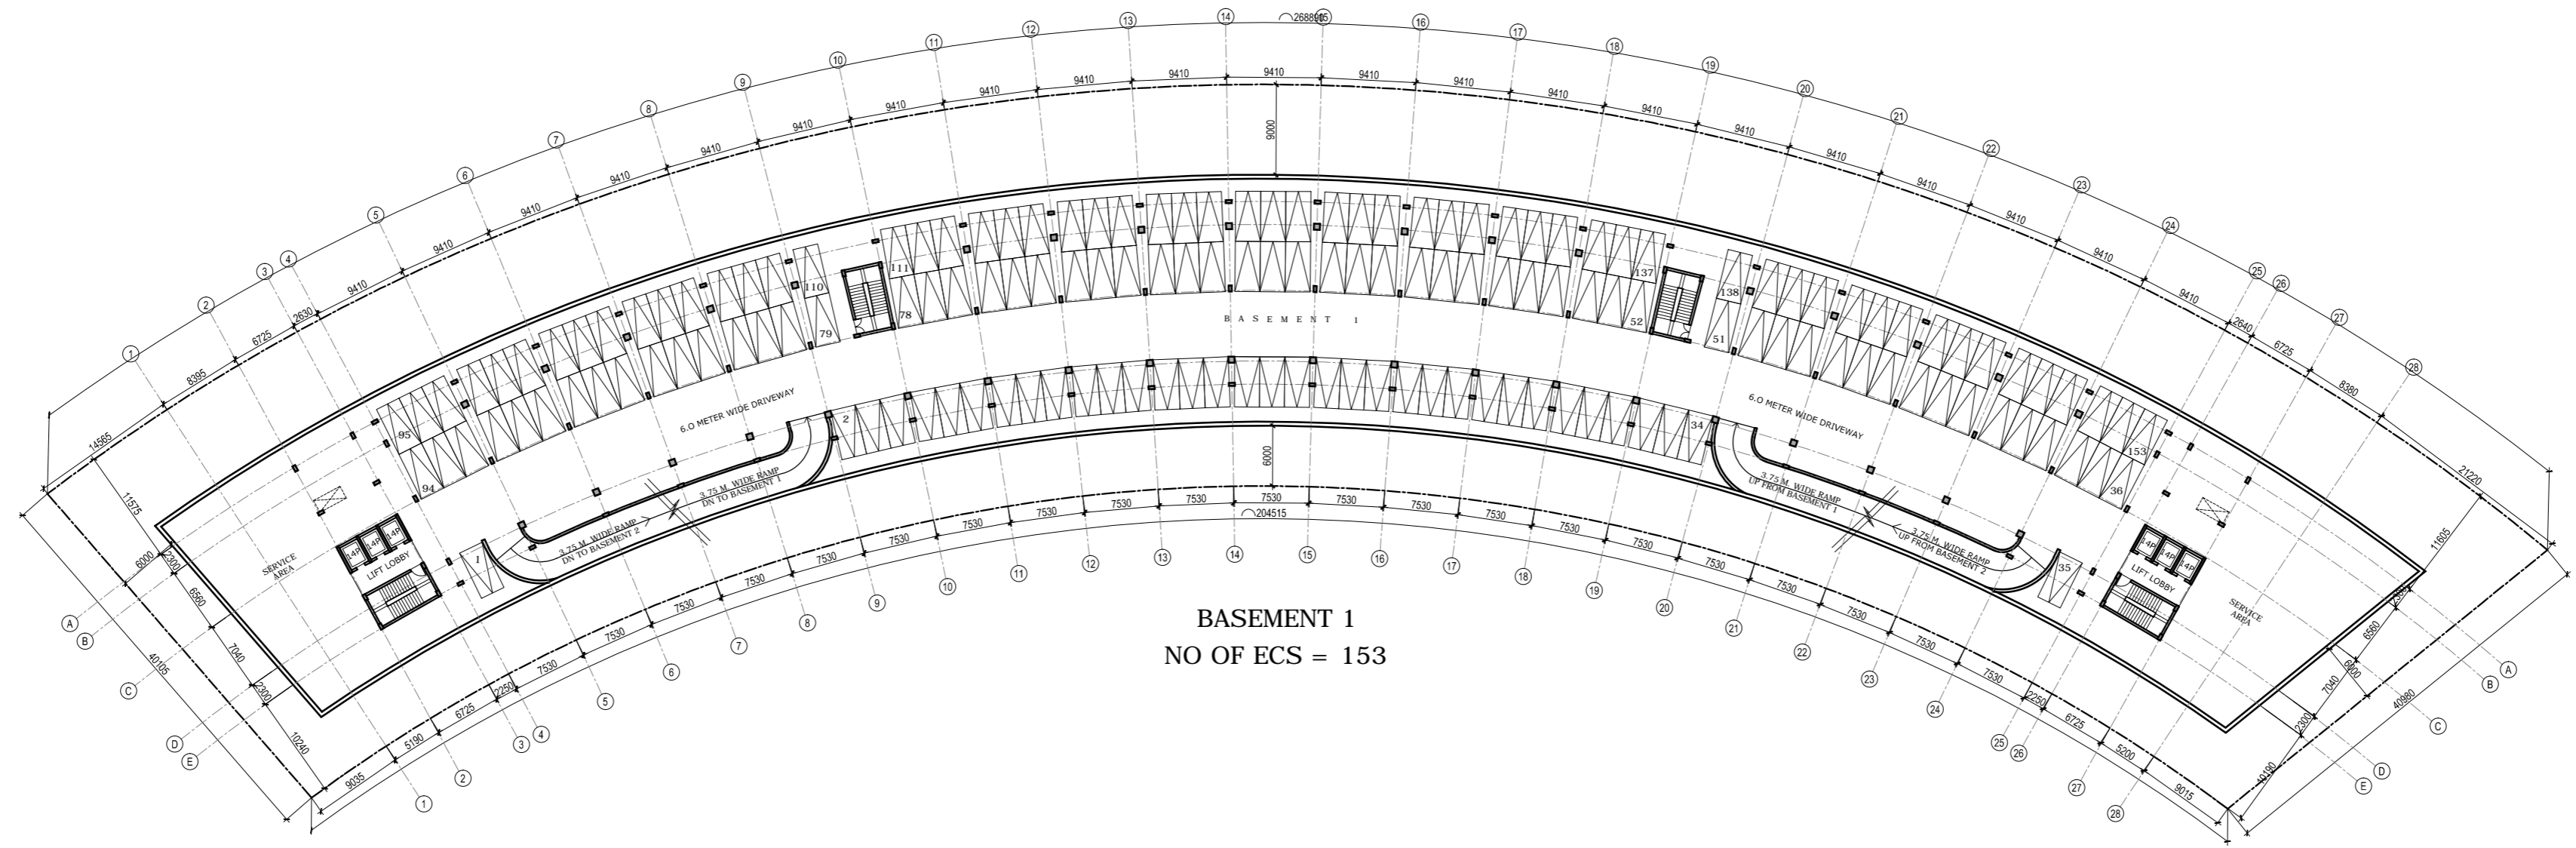


DATE	NO.	ISSUED TO	DATE	REV.NO.	REVISION
28-10-20		SOFT COPY TO CLIENT			

PROJECT  
**KNOWLEDGE PARK 2, GREATER NOIDA**

CLIENTS  
**GR. NOIDA IND. DEVELOPMENT AUTHORITY**

DRAWING TITLE  
**BASEMENT 1 & 2 PLAN (PLOT NO 3 & 4)**



DEALT: FRK	SCALE - 1:400	DRG. No.- CD - 105	REVISION - R0
CHECKED: CM	DATE - 28.10.20		

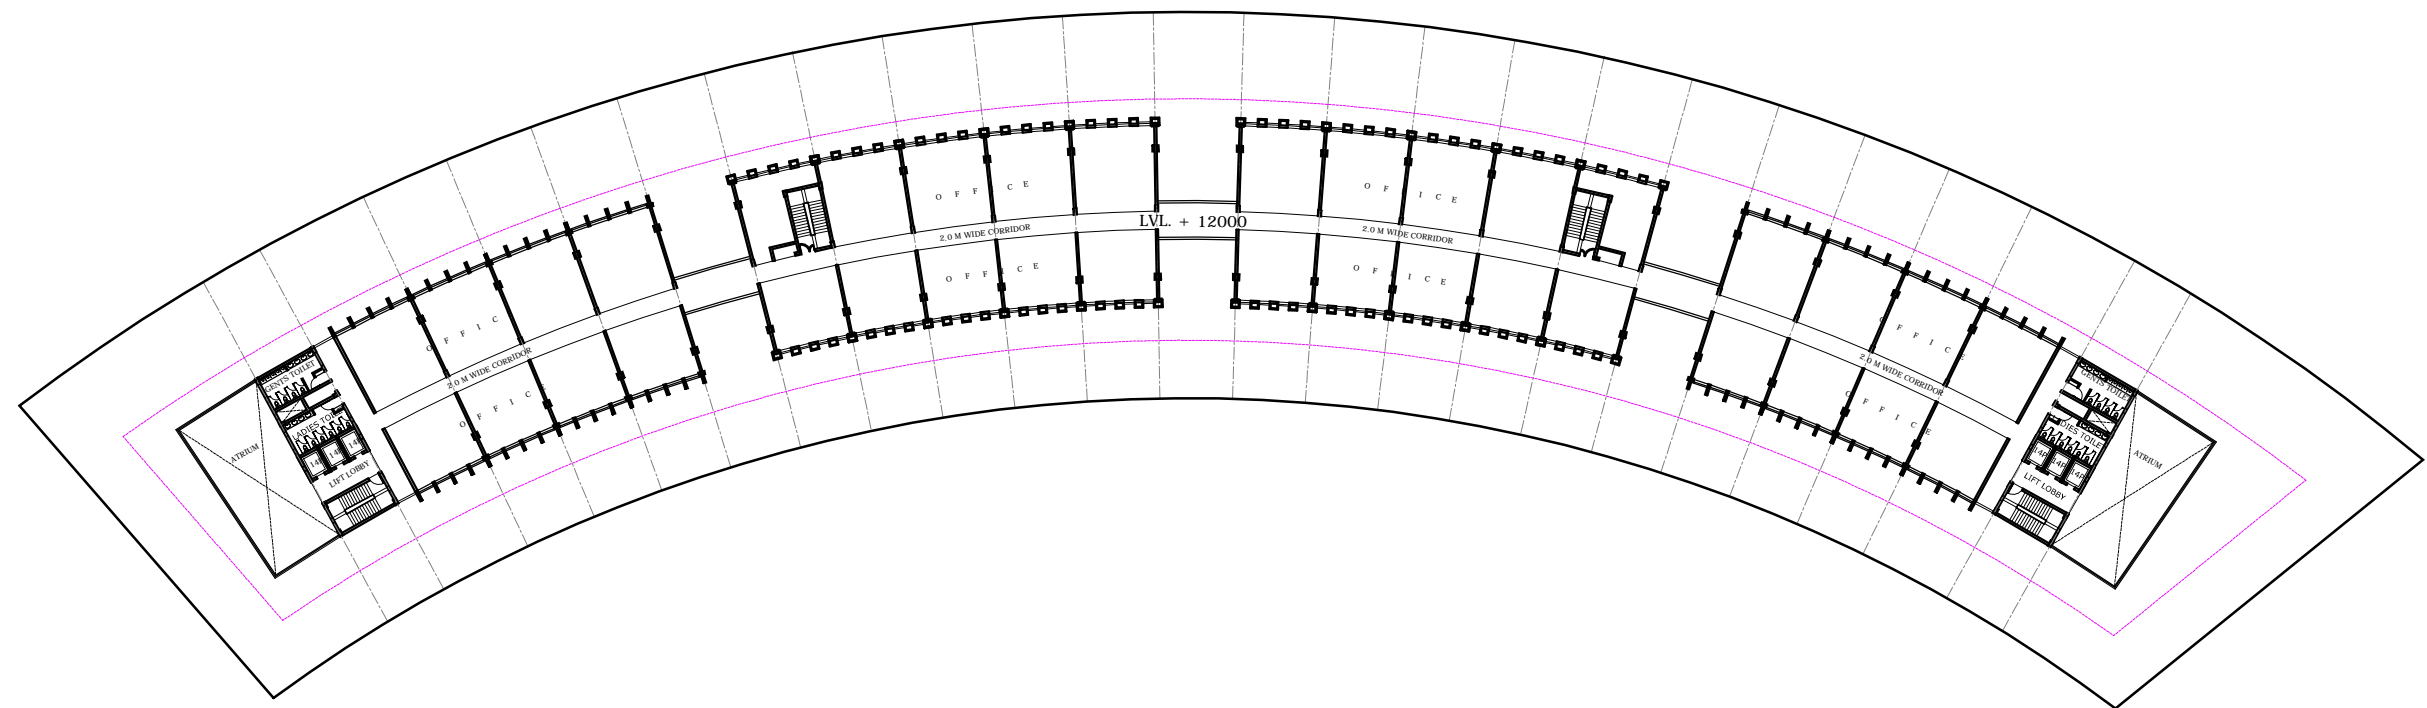


DATE - 14-10-2020

KONWLEGE PARK 2  
GREATER NOIDA


THIRD FLOOR PLAN (PLOT NO 3 & 4)

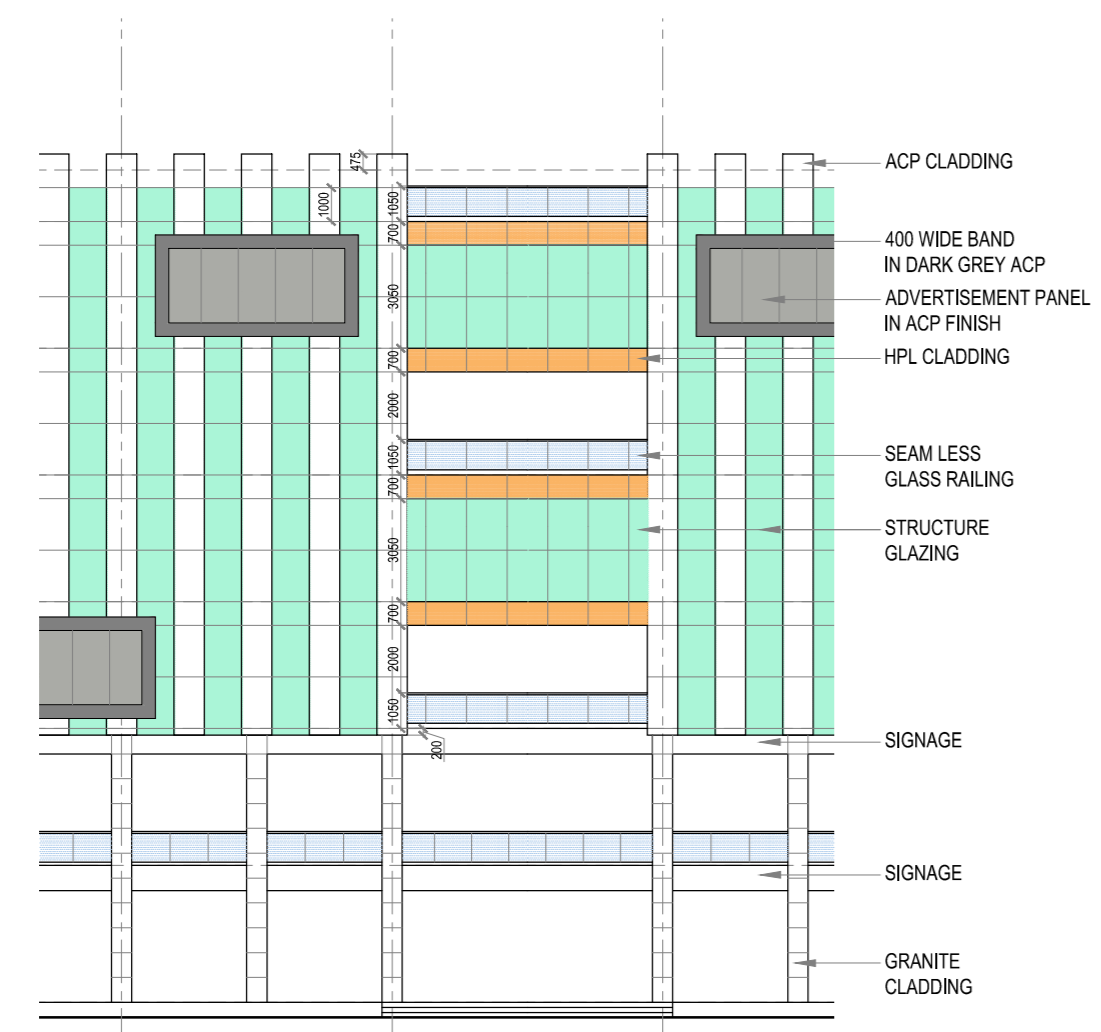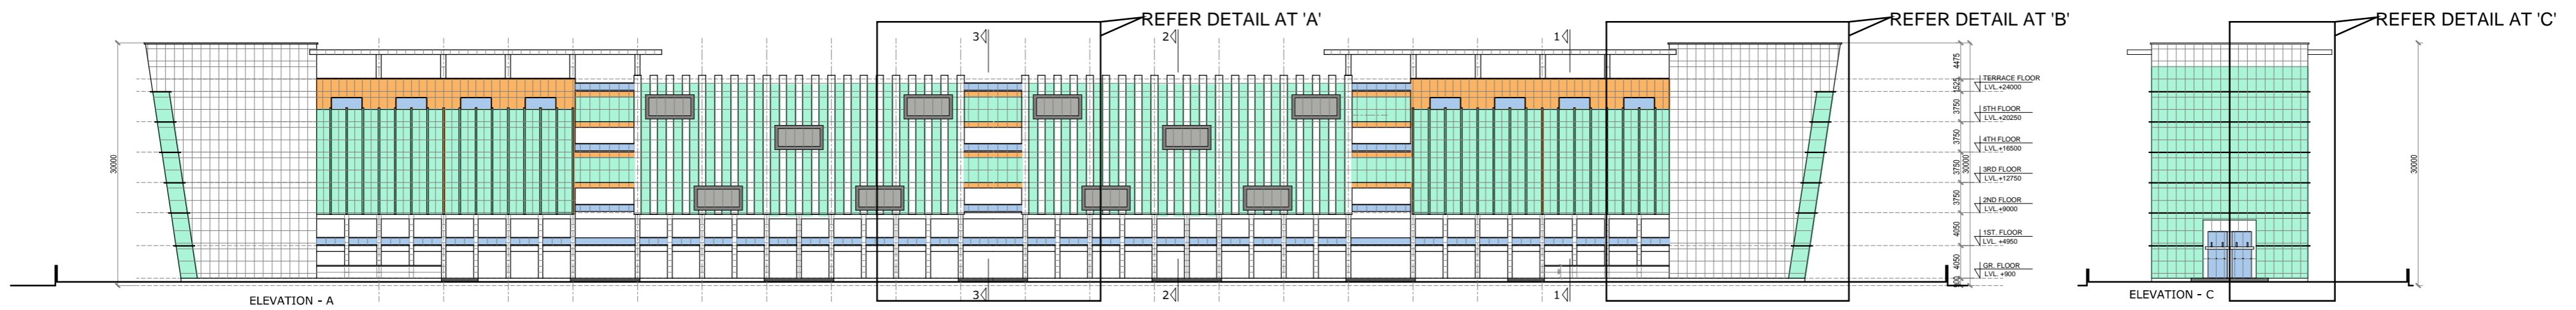


DETAIL AT 'A'

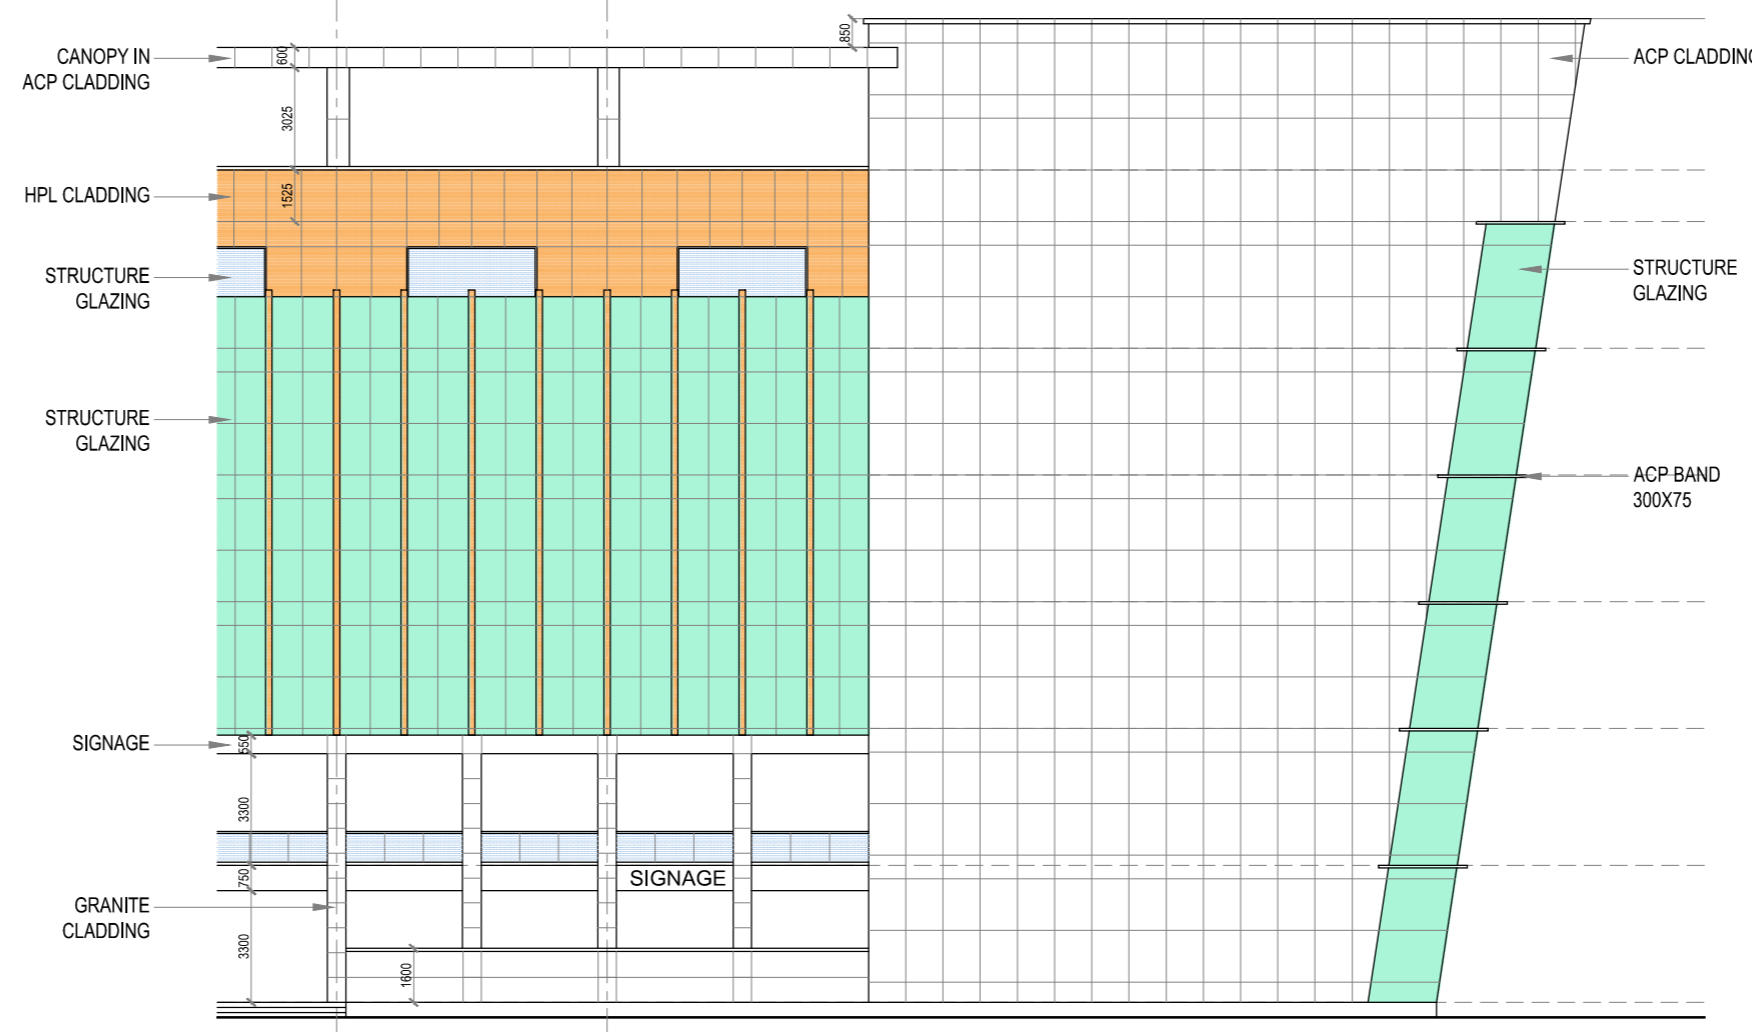


DETAIL AT 'B'

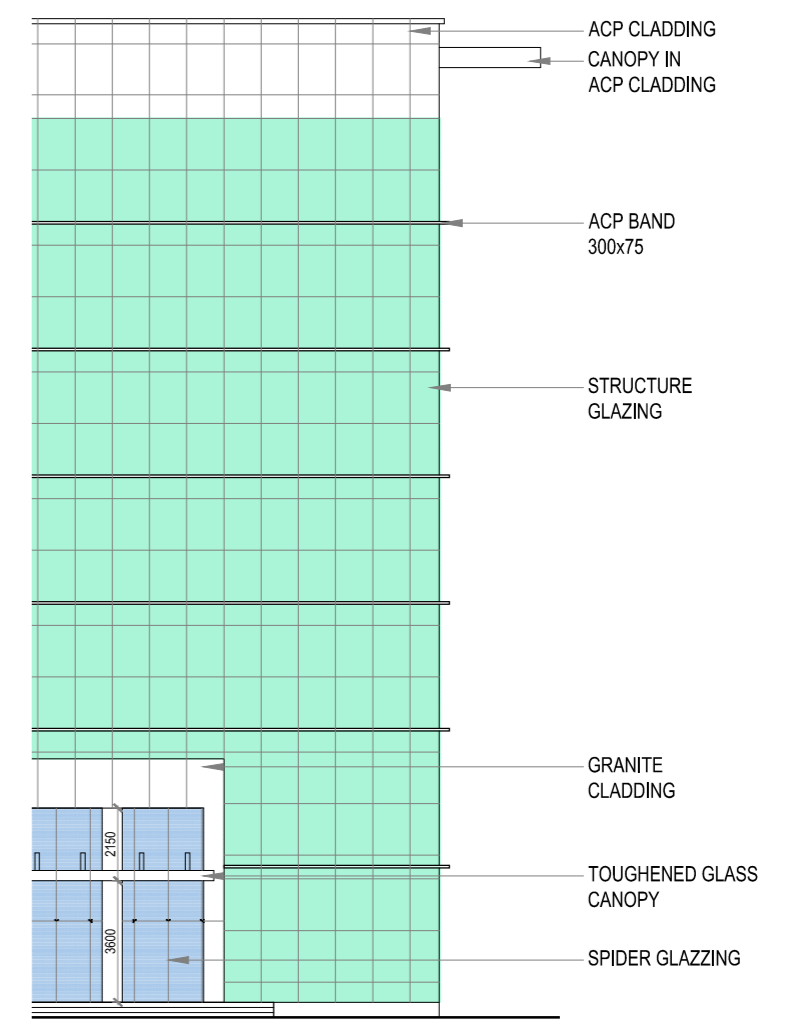


DETAIL AT 'C'

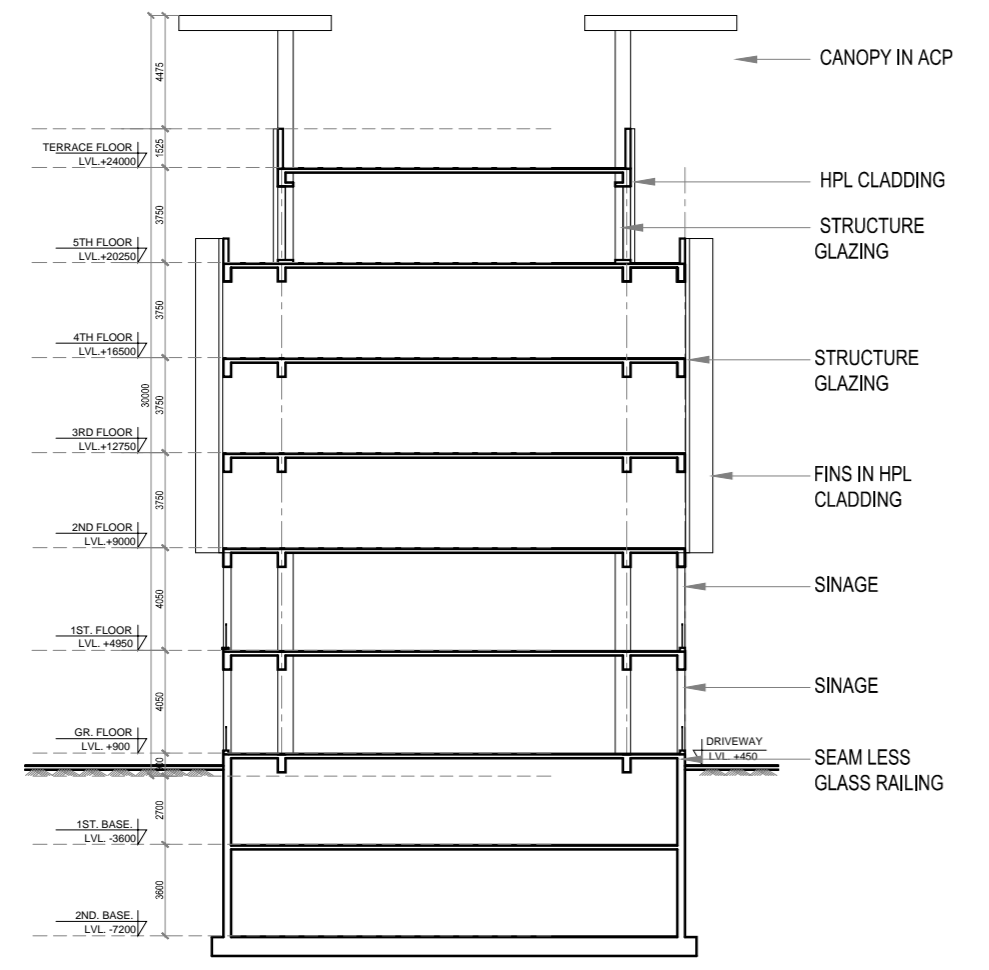

SECTION 1-1

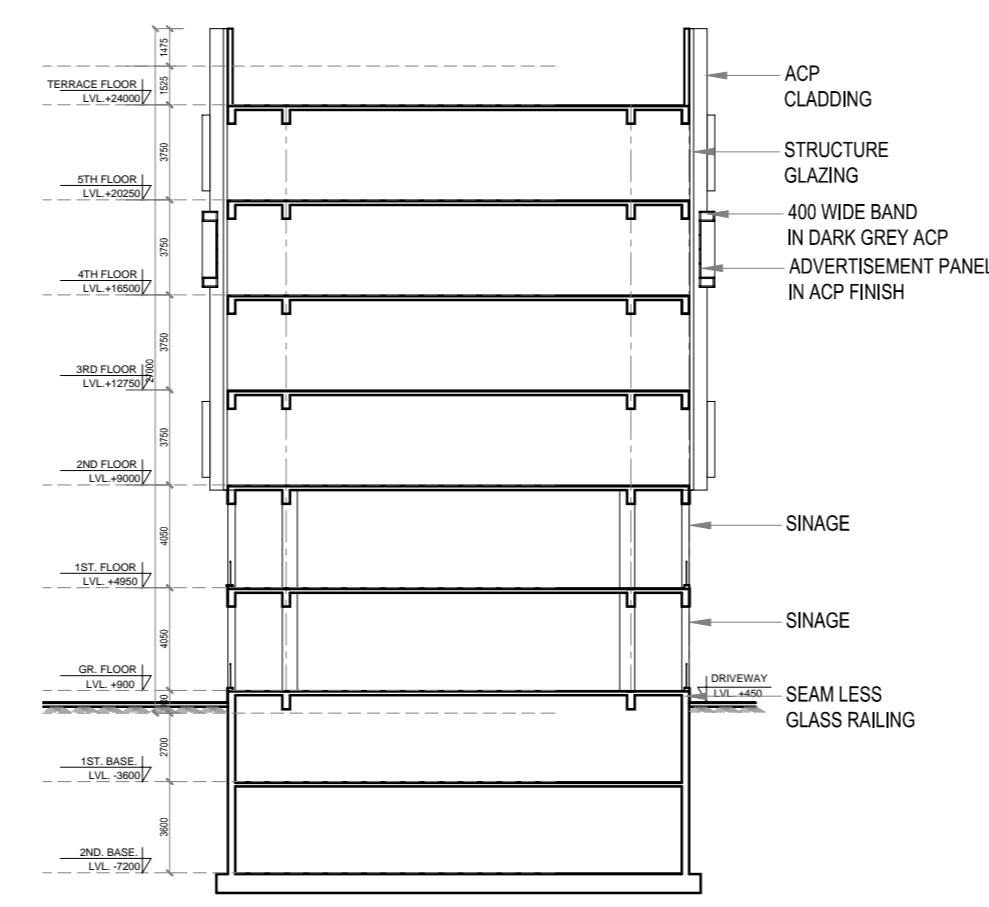

SECTION 2-2

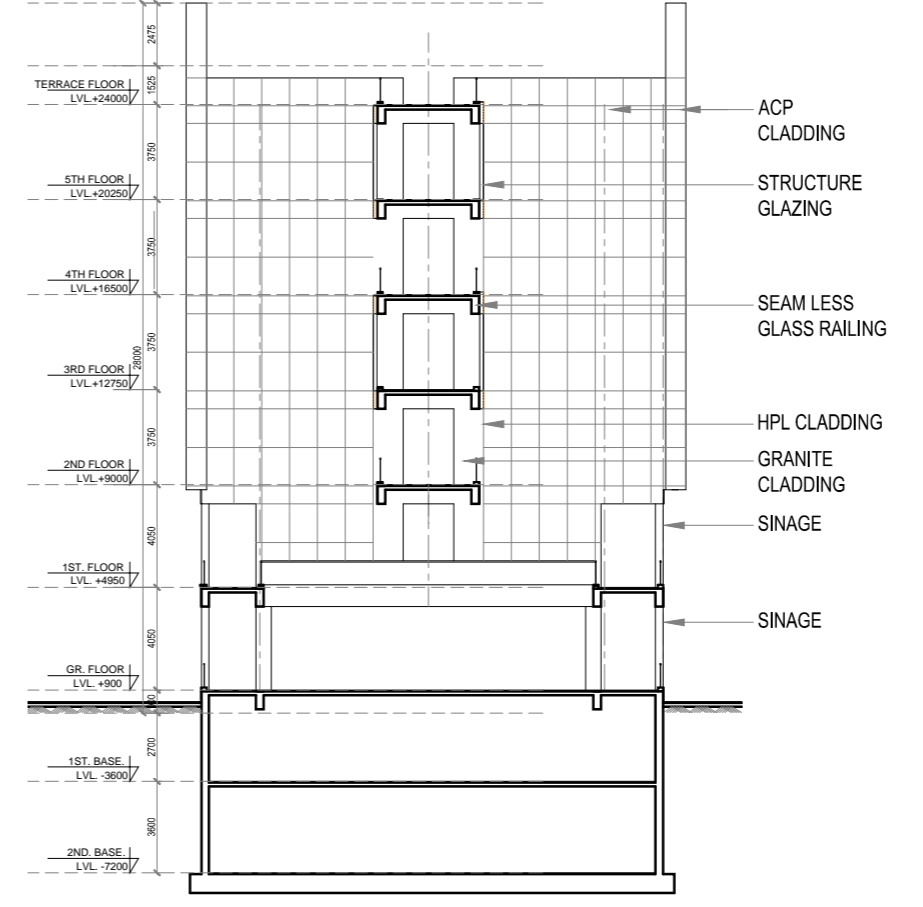

SECTION 3-3

DATE	NO.	ISSUED TO	DATE	REV.NO.	REVISION	PROJECT	DRAWING TITLE
28-10-20		SOFT COPY TO CLIENT				KONWLEGE PARK 2, GREATER NOIDA	ELEVATION & SECTION (PLOT NO 3 & 4)
						CLIENTS	DEALT: FRK SCALE - 1:400 DRG. No.- CD - 106 REVISION - R0
						GR. NOIDA IND. DEVELOPMENT AUTHORITY	CHECKED: CM DATE - 28.10.20