


OTHERS PROPERTY

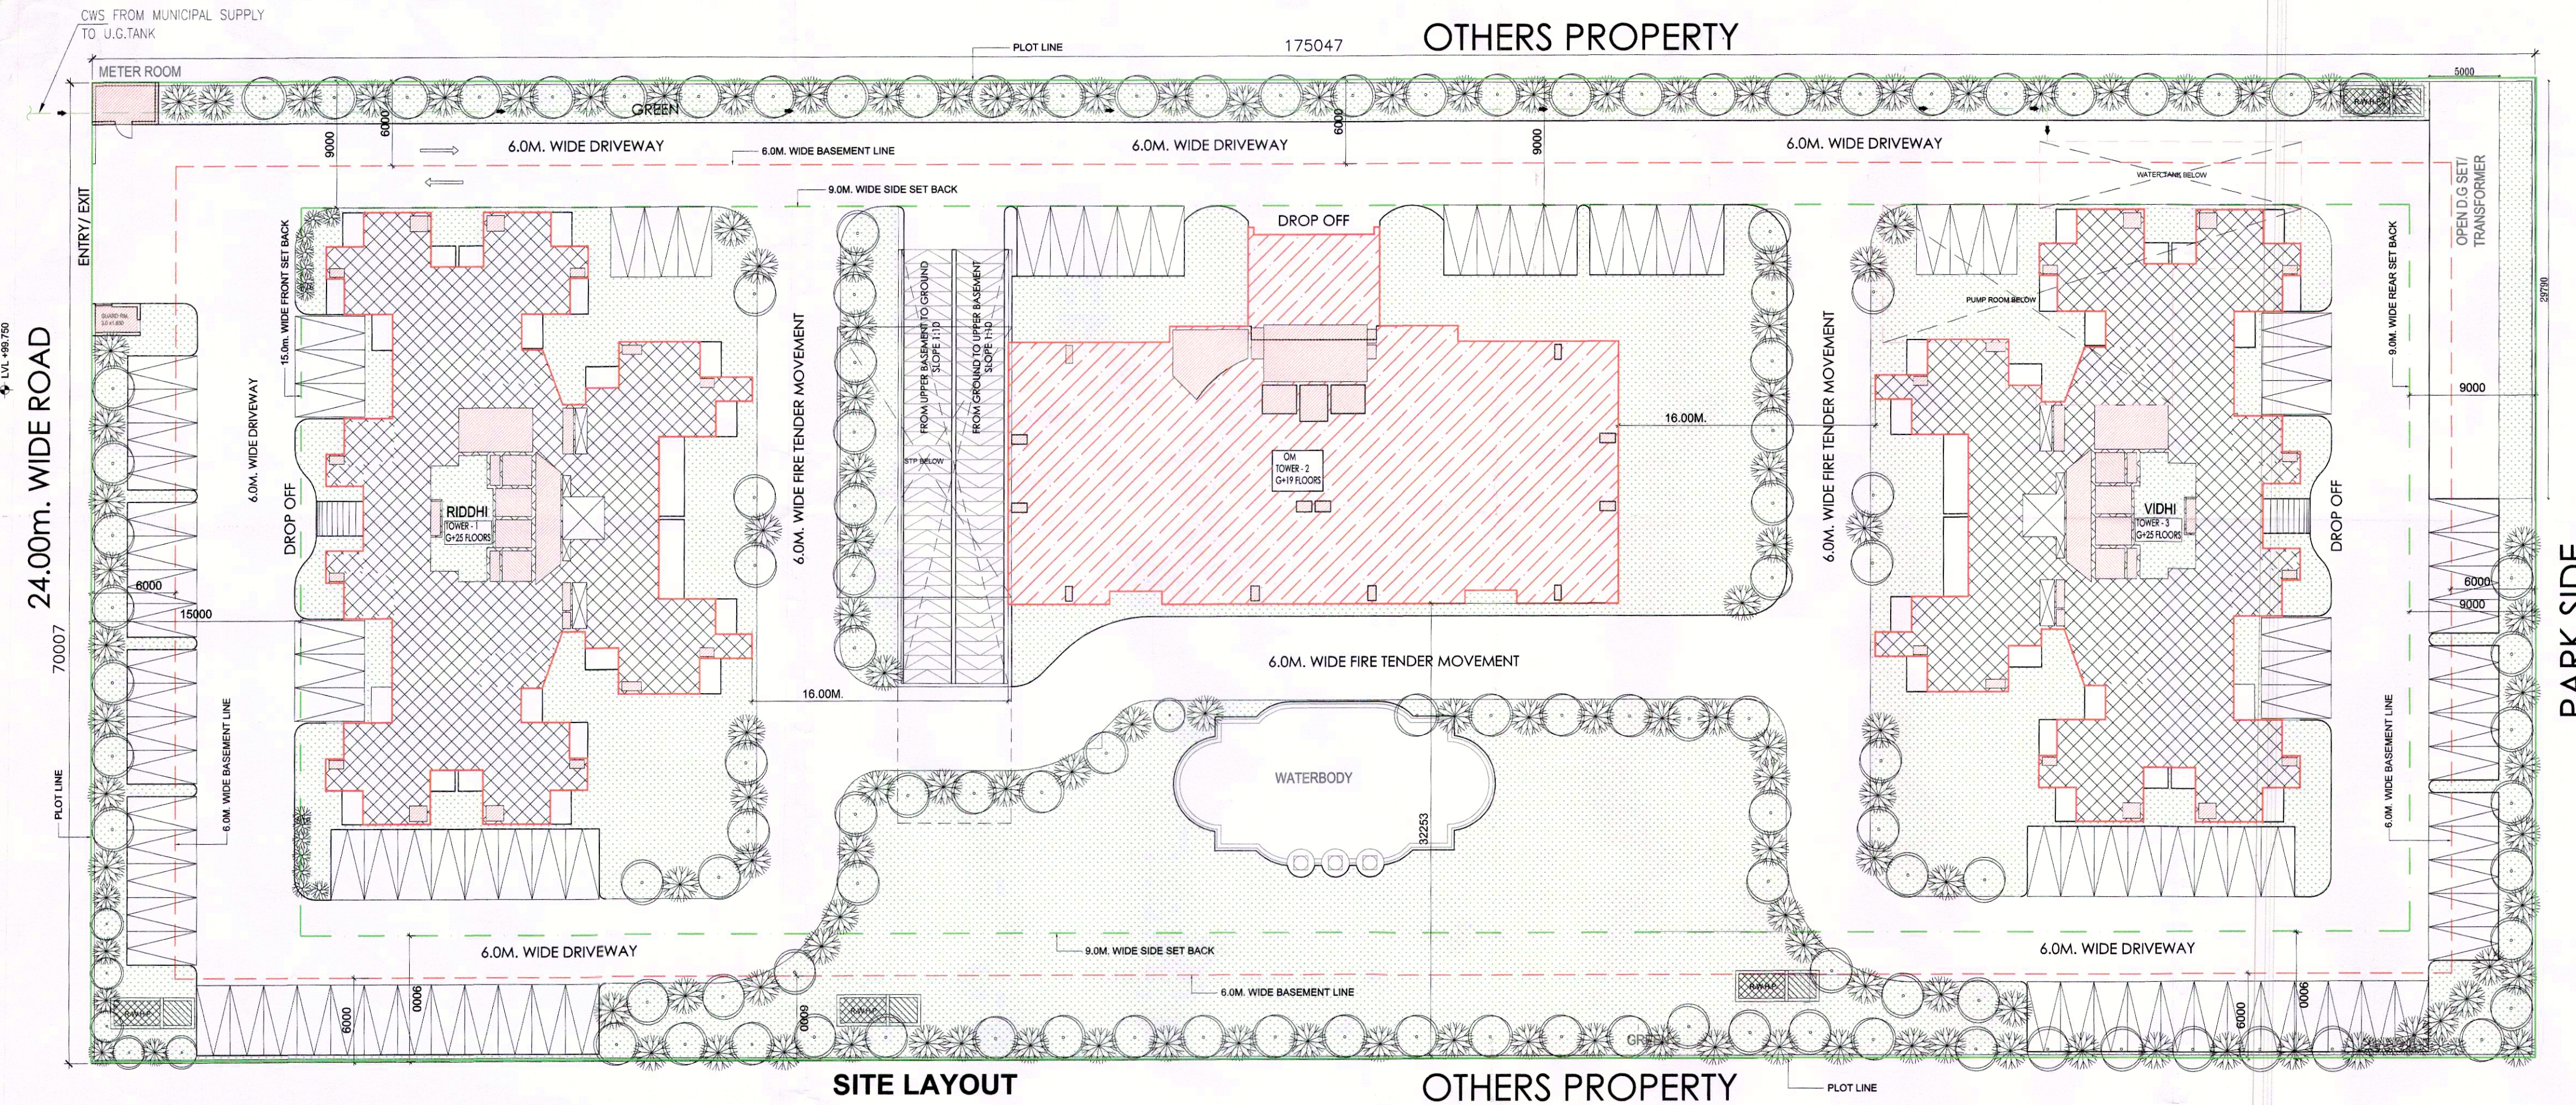


SITE LAYOUT





OTHERS PROPERTY

TOTAL ECS PROPOSED = SURFACE + UPPER BASEMENT + LOWER BASEMENT = 58 + 251 + 650 ECS

PROPOSED ELECTRICAL LOAD = 1582 KW  
MINIMUM LANDSCAPE AREA REQUIRED = 4837.55 SQ.M.  
LANDSCAPE AREA PROVIDED = 4848.740 SQ. M.

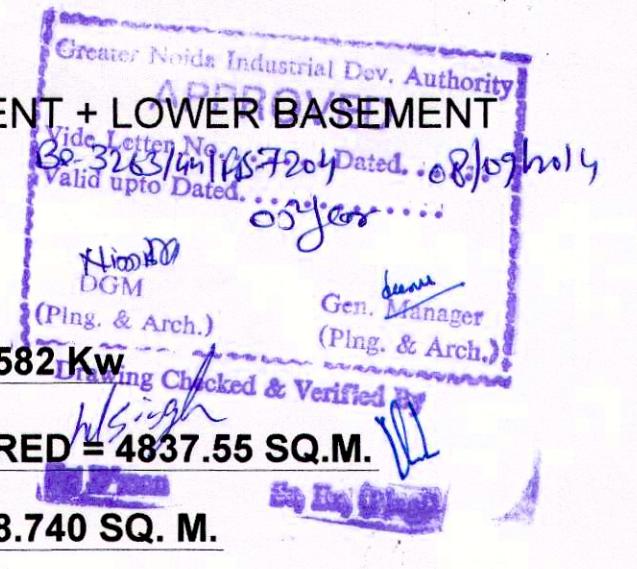

SUMMARY OF AREA STATEMENT table with columns for S.NO., DESCRIPTION, and AREA. It details various area types like total plot area, permissible ground coverage, and proposed built-up area.

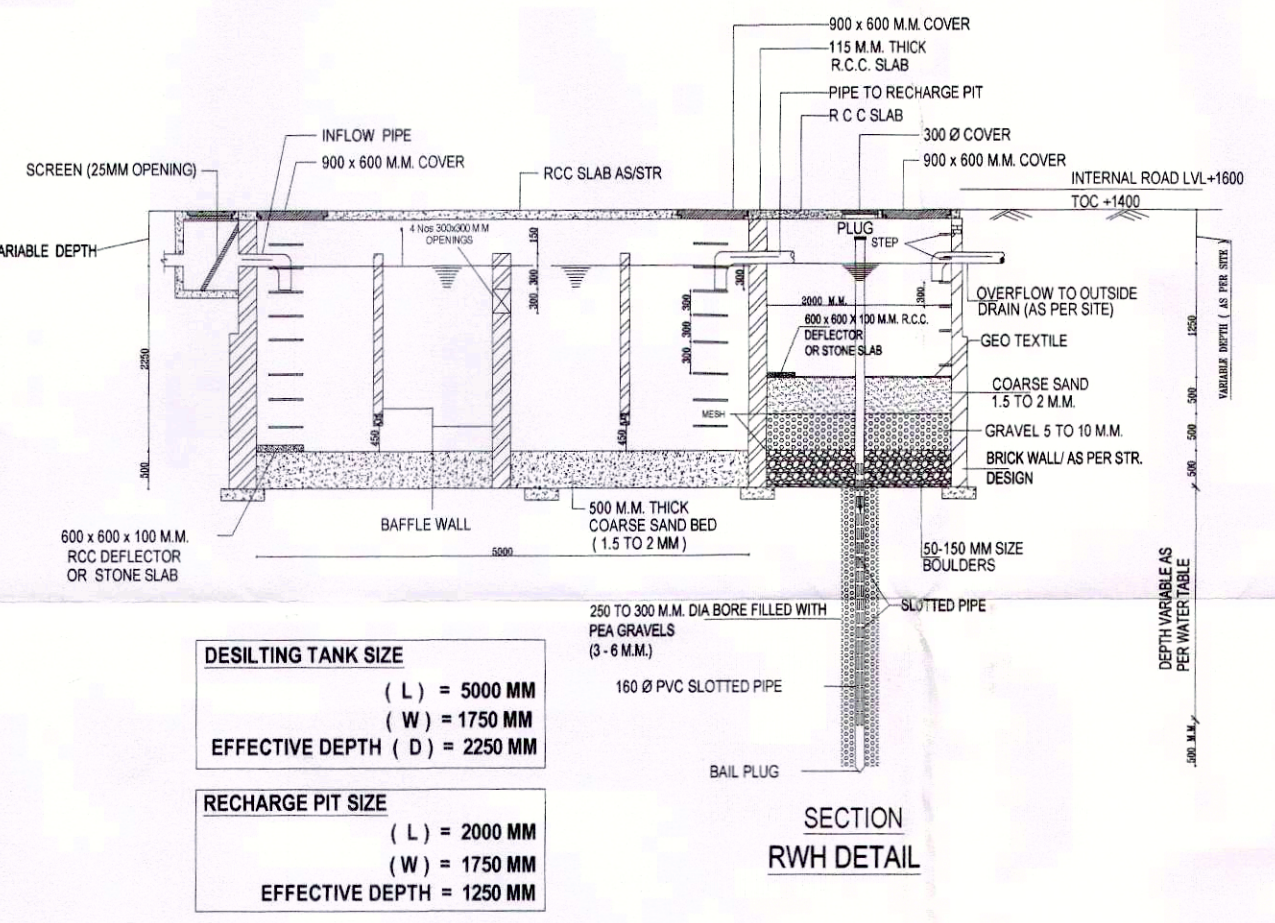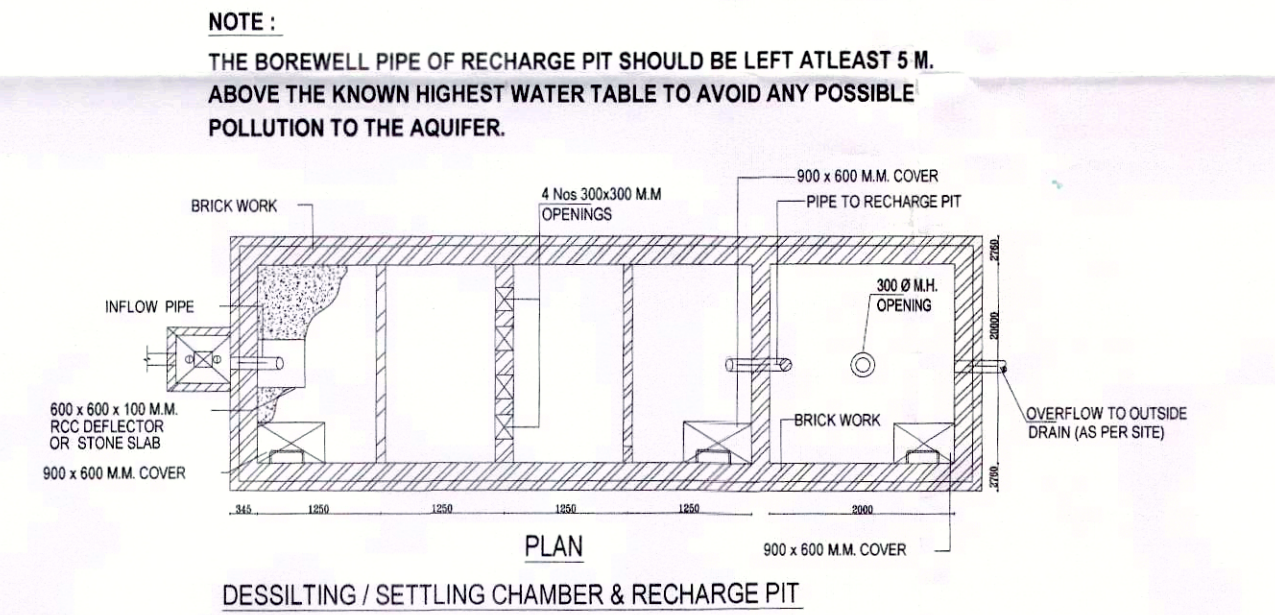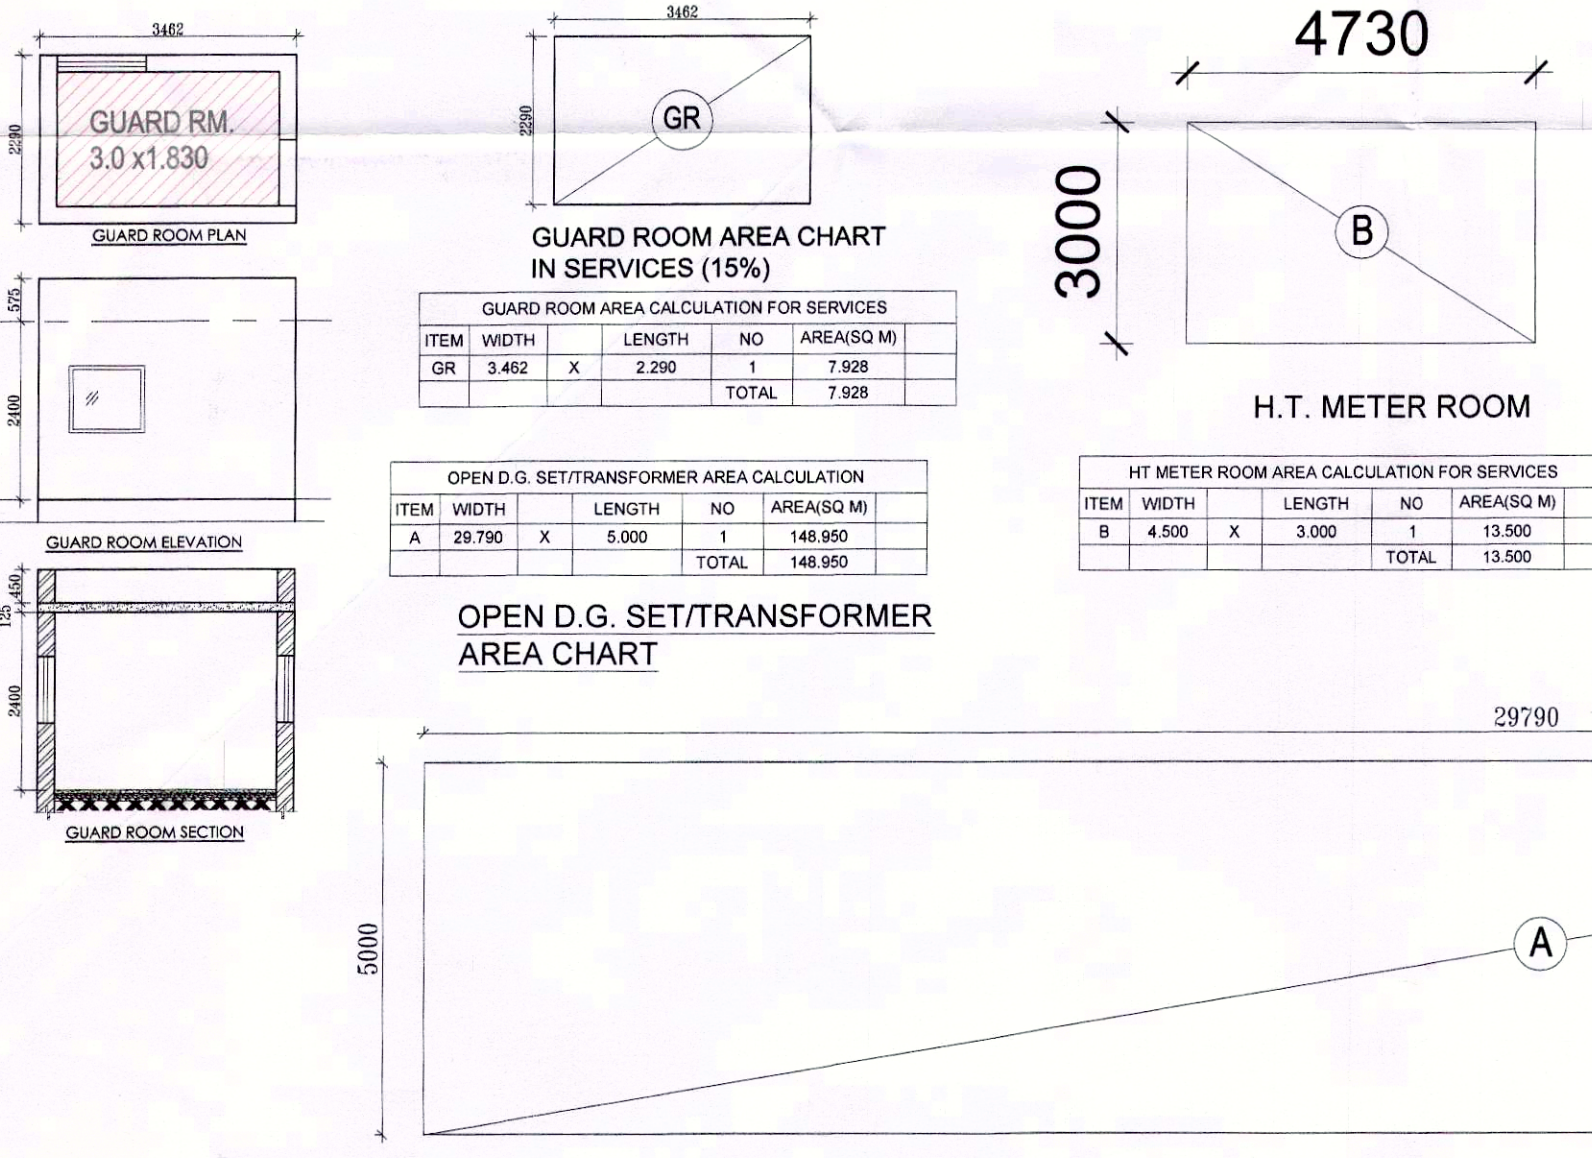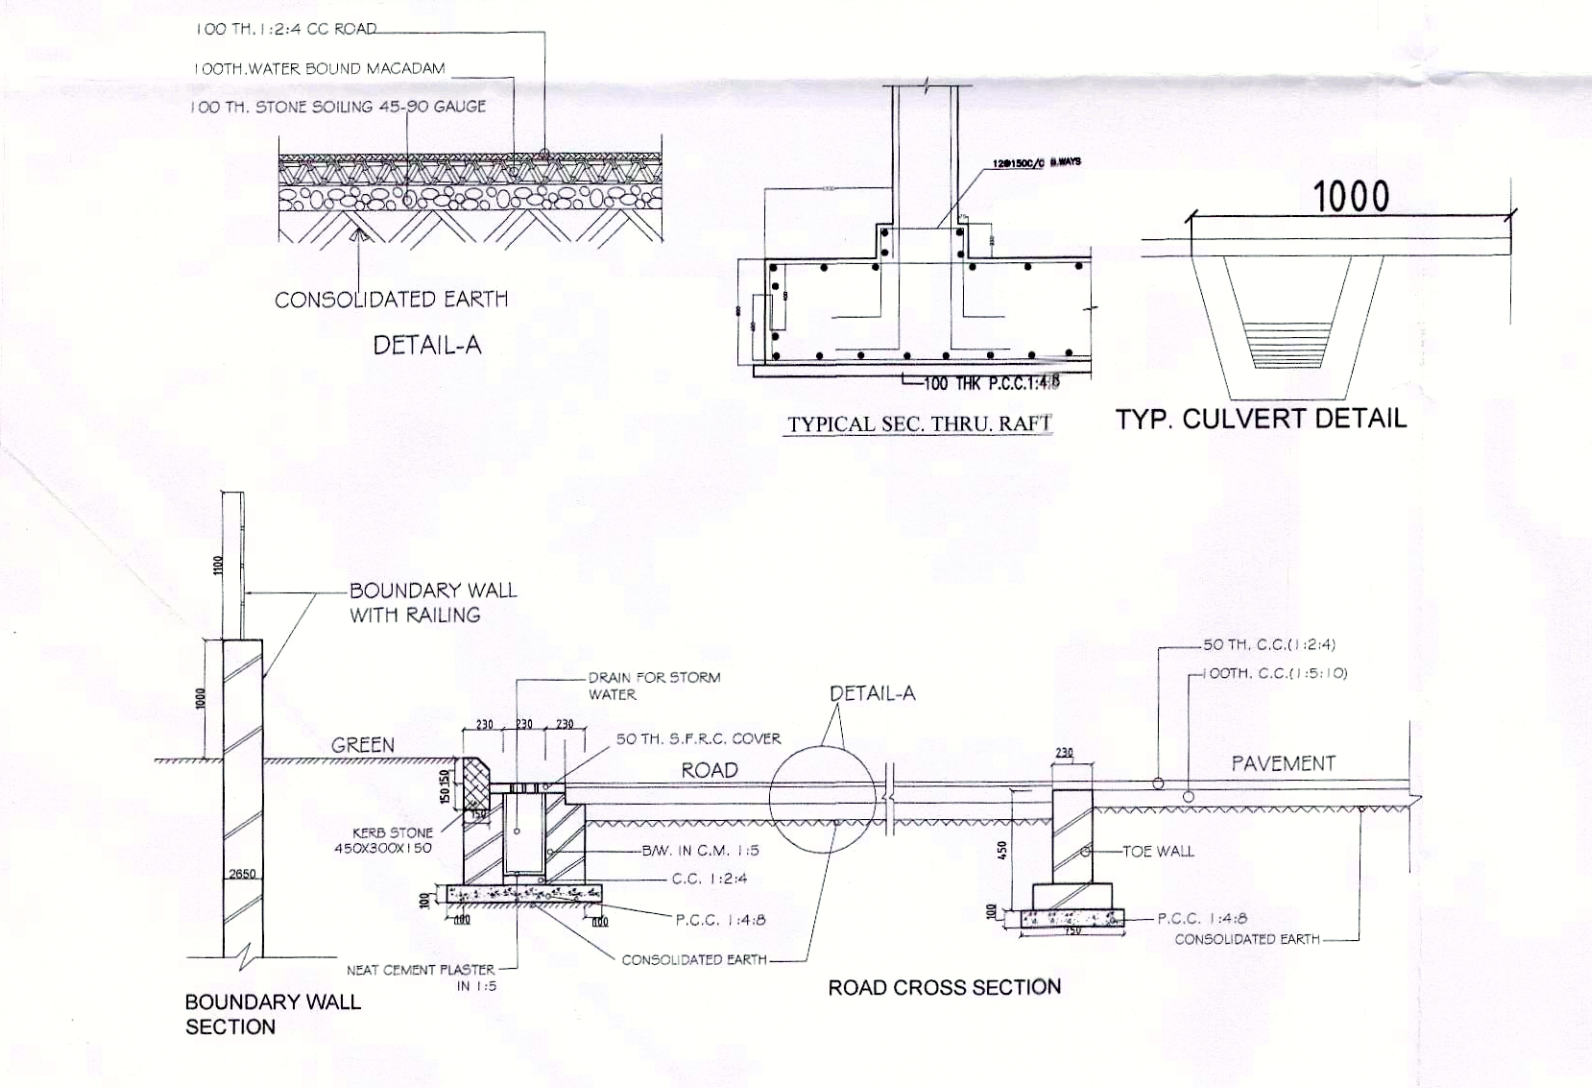

PROPOSED FAR AREA table with columns for TOWER, FLOOR, AREA, NO. OF DU, and TOTAL. It lists details for Tower-1 & 3 and Tower-2 across multiple floors.

PROPOSED GROUND COVERAGE table with columns for TOWER, FLOOR, AREA, NO. OF TOWER, and TOTAL. It summarizes ground coverage for Tower-1 & 3 and Tower-2.

PROPOSED SERVICE AREA table with columns for TOWER, FLOOR, AREA, NO. OF TOWER, and TOTAL. It details service area requirements for Tower-1 & 3 and Tower-2.

HATCH LEGEND table with columns for Nos, ITEMS, and HATCH TYPE. It defines symbols for landscape hatch, new construction hatch, services hatch, plot line, set back line, and building line.

SUBMISSION DRAWING  
PROJECT: REVISED SUBMISSION DRAWINGS FOR PROPOSED GROUP HOUSING AT PLOT No:- GH-01/B, SECTOR-10, GREATER NOIDA WEST (U.P) FOR M/s DHANYA PROMOTORS PVT. LTD.  
DRAWING TITLE: SITE LAYOUT, OTHER DETAILS AND DETAILED AREA CALCULATION CHART

Signature and stamp area for the owner and architect. Includes 'OWNER'S SIGN', 'ARCHITECT'S SIGN', and a north arrow. Also contains scale (1:300), date (MARCH-2014), and design details.